


FIRST FLOOR PLAN

1/A2.2 1/4" = 1'-0"

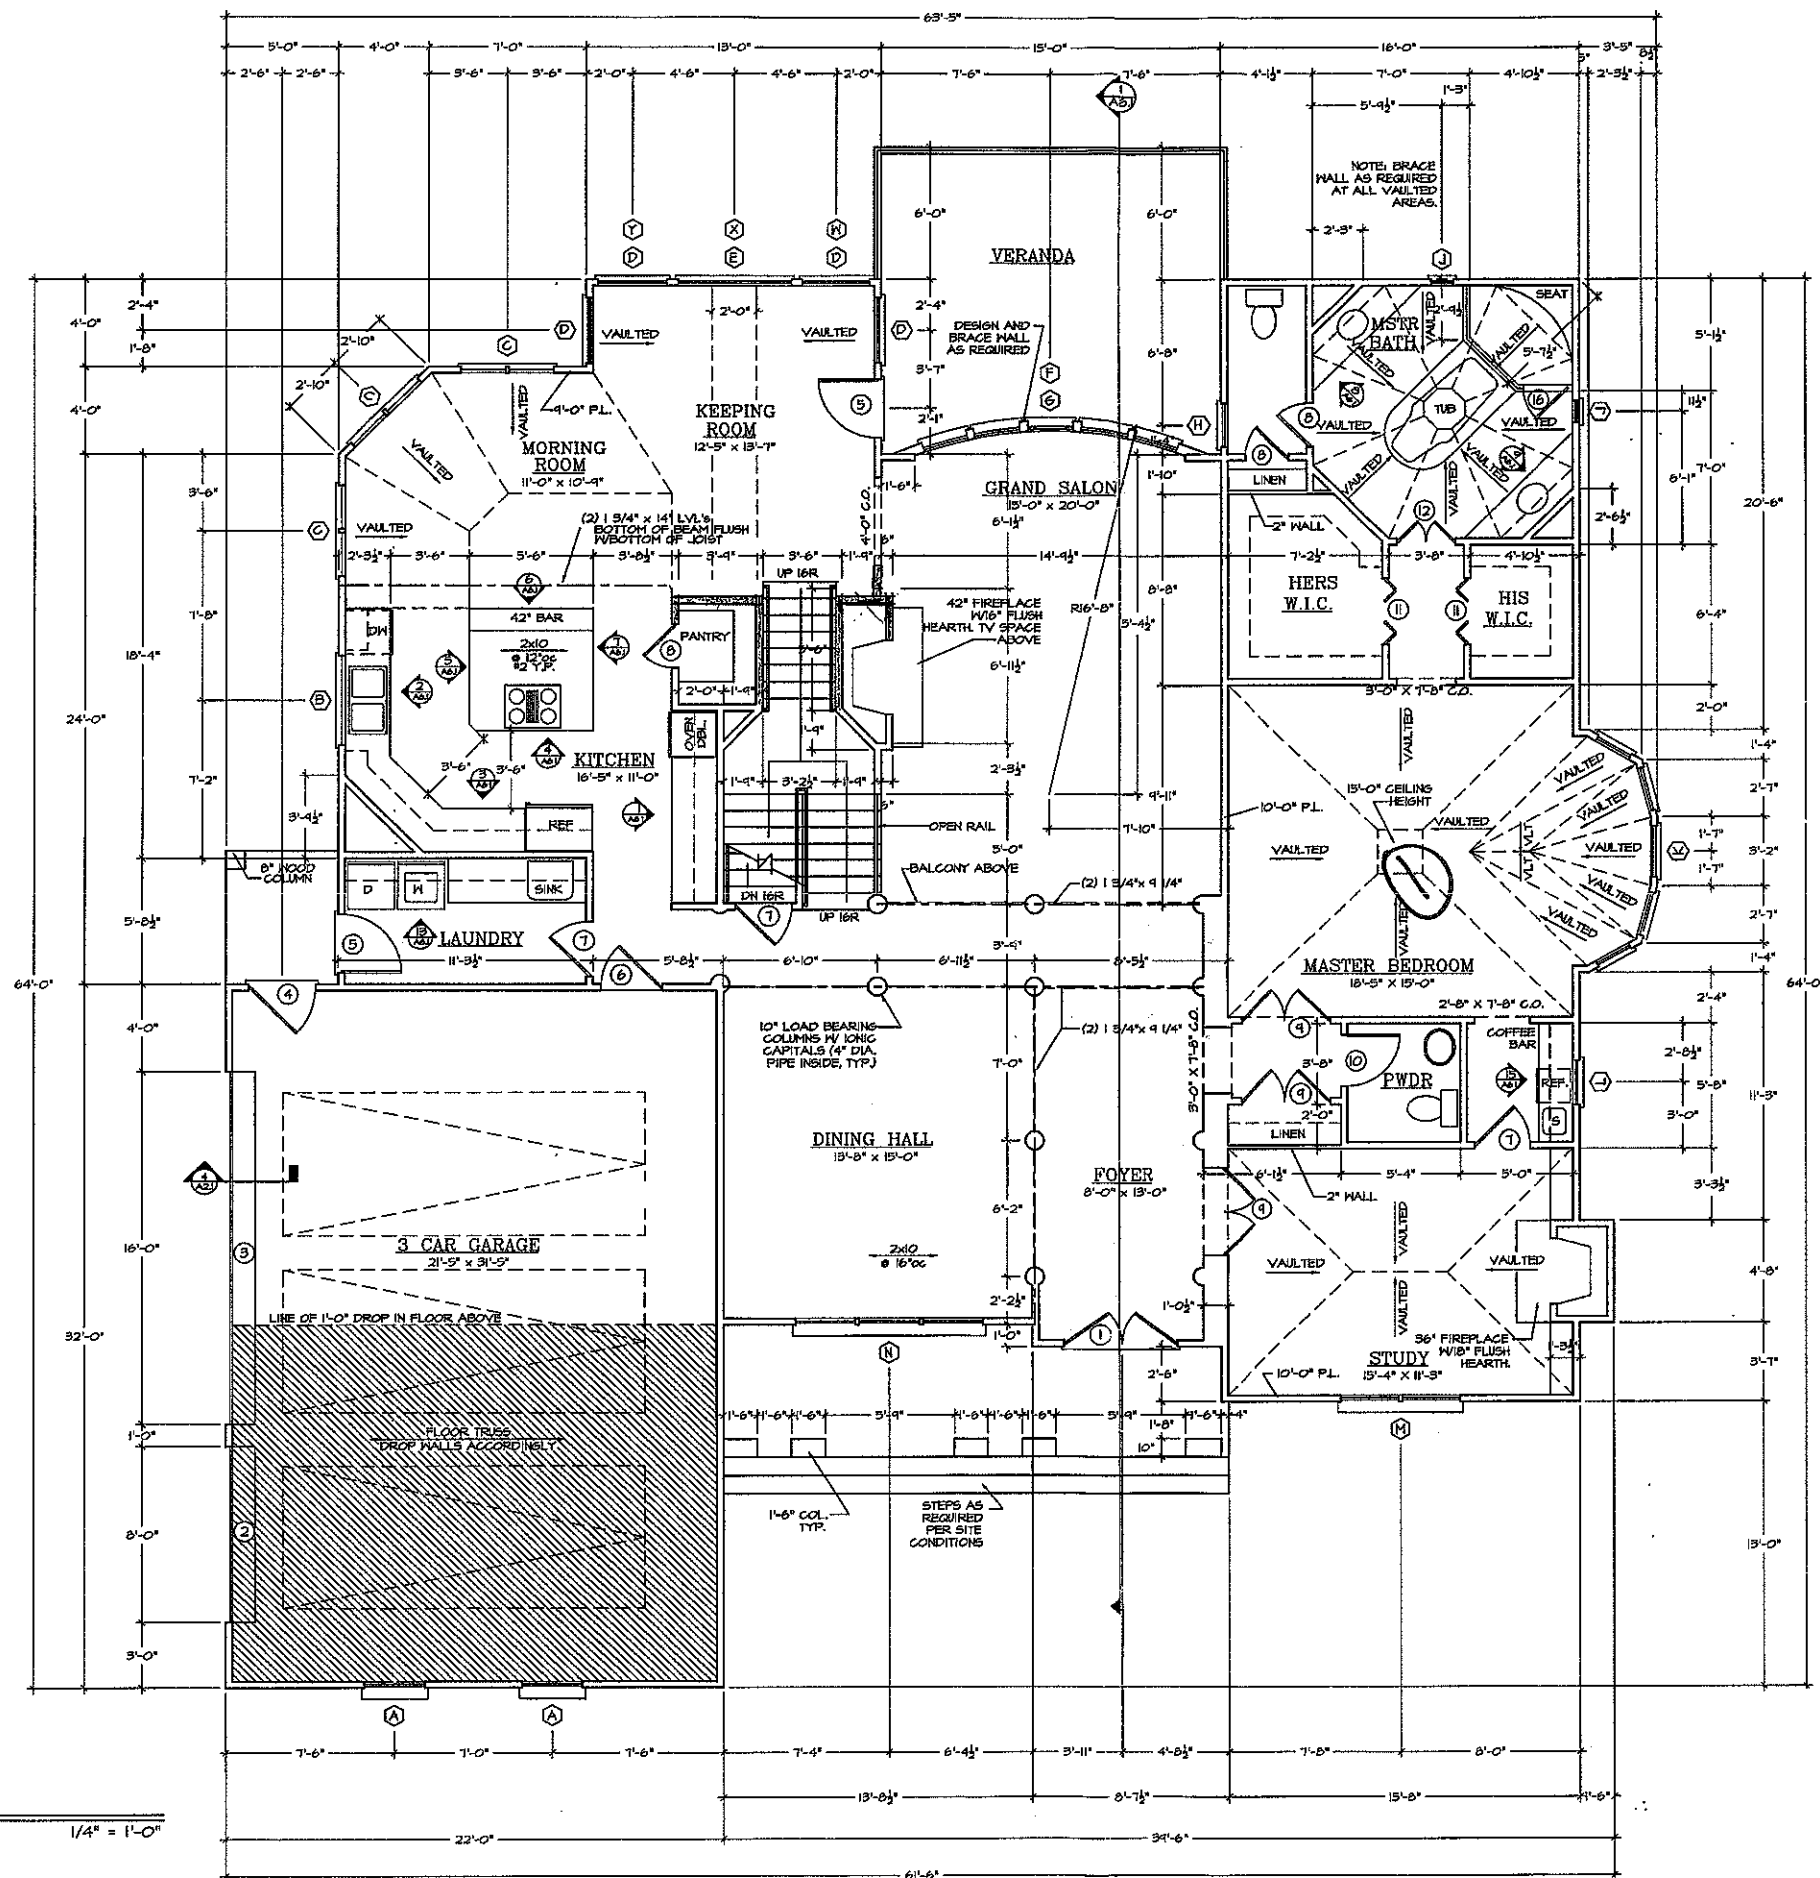


THE ORIGINAL DESIGN OF

THE
LAURENS
REVERSED

BY ARCHIVAL DESIGNS, INC.

REVISIONS

10/31/02 BNH

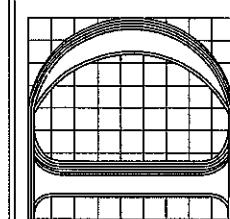

ARCHIVAL BY DESIGNS

DAVID MARC LOFTUS

1275 Buford Highway • Suite 109 • Suwanee, GA 30024 • 770.831.6363



THIS DRAWING IS THE PROPERTY OF ARCHIVAL DESIGN, INC. AND MAY NOT BE USED, REPRODUCED OR PUBLISHED WITHOUT THEIR WRITTEN PERMISSION. ARCHIVAL DESIGNS, INC. ASSUMES NO LIABILITY FOR ANY HOME CONSTRUCTED FROM THIS PLAN. IT IS THE RESPONSIBILITY OF THE PURCHASER OF THE PLAN TO PERFORM THE FOLLOWING BEFORE BEGINNING ACTUAL CONSTRUCTION:
1. THE BUYER OR CONTRACTOR MUST VERIFY ALL DIMENSIONS OF THE SITE AND ADJACENT PROPERTIES.
2. THE BUYER OR CONTRACTOR MUST VERIFY COMPLIANCE WITH ALL LOCAL BUILDING CODES IN THE AREA WHERE THE HOME IS TO BE CONSTRUCTED.
3. PLANS INDICATE LOCATION ONLY; ENGINEERING ASPECTS SHOULD INCORPORATE ACTUAL SITE CONDITIONS. CAUTION MUST BE EXERCISED IN MAKING ANY CHANGES TO THIS PLAN. ONLY A QUALIFIED ENGINEER SHOULD ATTEMPT MODIFICATIONS, AS EVEN MINOR CHANGES IN ONE AREA OF THE HOUSE COULD LEAD TO MAJOR PROBLEMS IN ANOTHER AREA.

SQUARE FOOTAGE

FIRST FLOOR	2,253 SQ.FT.
SECOND FLOOR	1,002 SQ.FT.
TOTAL	3,255 SQ.FT.
Un-finished BASEMENT	2,253 SQ.FT.
GARAGE	648 SQ.FT.
BONUS	333 SQ.FT.

JOB NUMBER	DATE
	1/15/02
DRAWN	SHEET
PWK	A2.2

© COPYRIGHT 1993 ARCHIVAL DESIGNS, INC.



© COPYRIGHT 1998 ARCHIVAL DESIGNS INC.