


IMPROVEMENT PERMIT / AUTHORIZATION TO CONSTRUCT / OPERATION PERMIT / EXISTING SYSTEM INSPECTION

Comments/Conditions: Building plans reviewed 11/22/2000, appears to be in compliance with permit.	Comments/Conditions: (partial) Filter not installed yet. Riser(s) installed. Pressure, elect & alarm 9/13/2001.
---	---

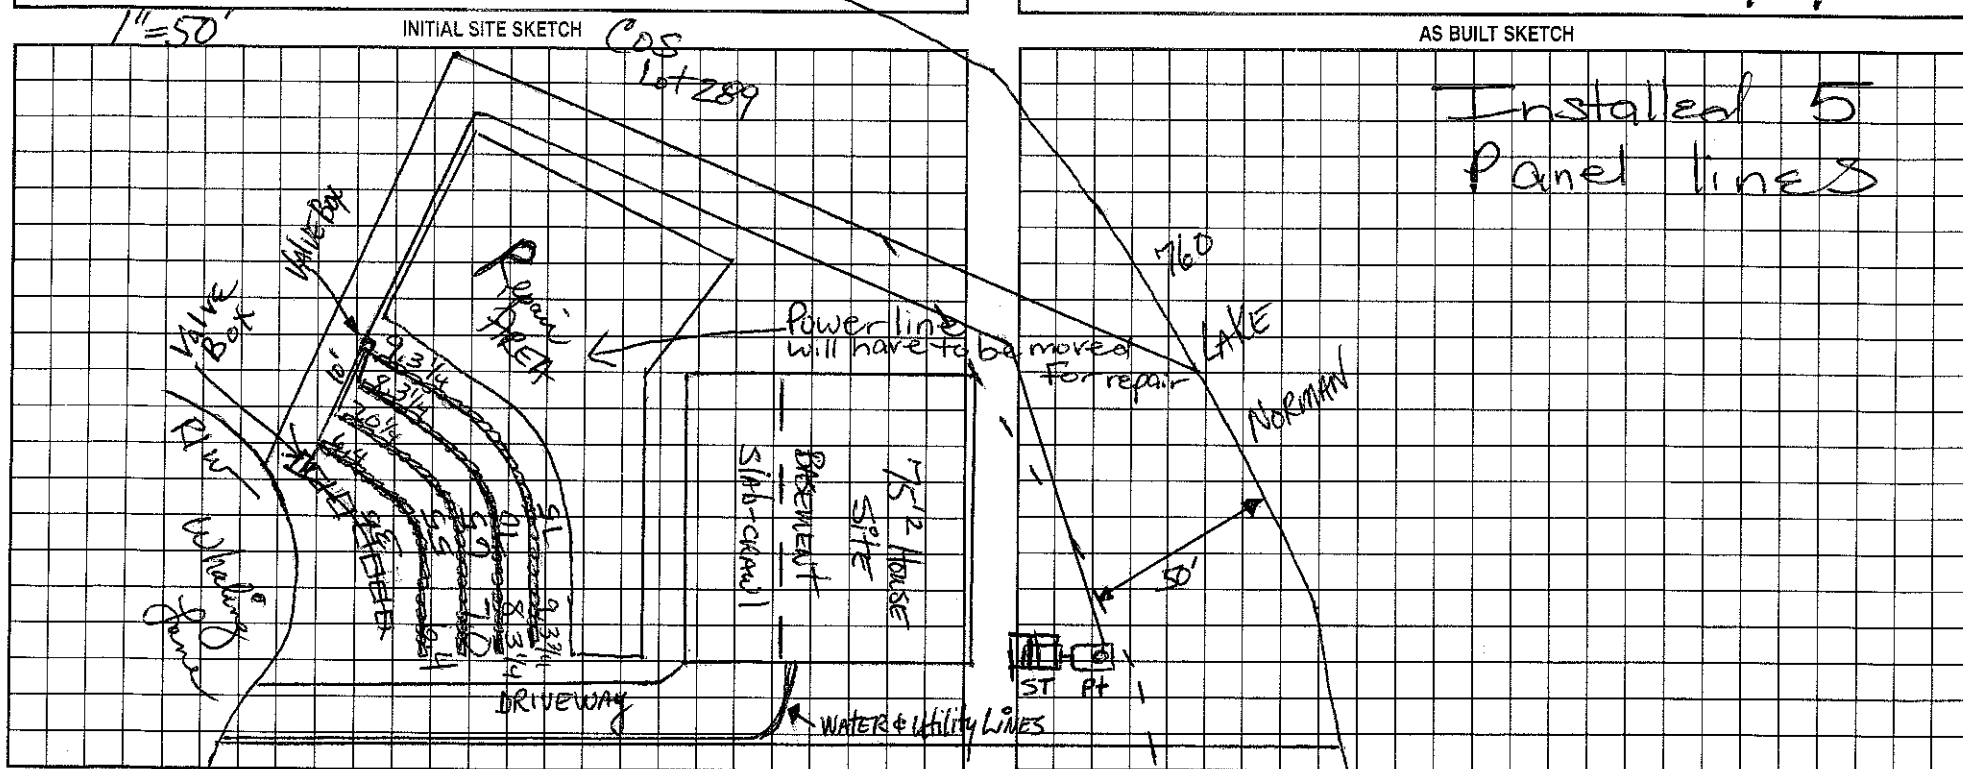

Signed: [Signature] date 5-14-99 Installed by: [Signature]
Improvement Permit by: [Signature] date 5-4-99 Operation Permit by: [Signature] date 9/13/2001
Authorization to Construct by: [Signature] date 11/22/2000 Existing System Inspection by: _____ date _____

HEALTH DEPT. COPY: WHITE OWNER COPY (FINAL): YELLOW OWNER COPY (INITIAL): PINK