
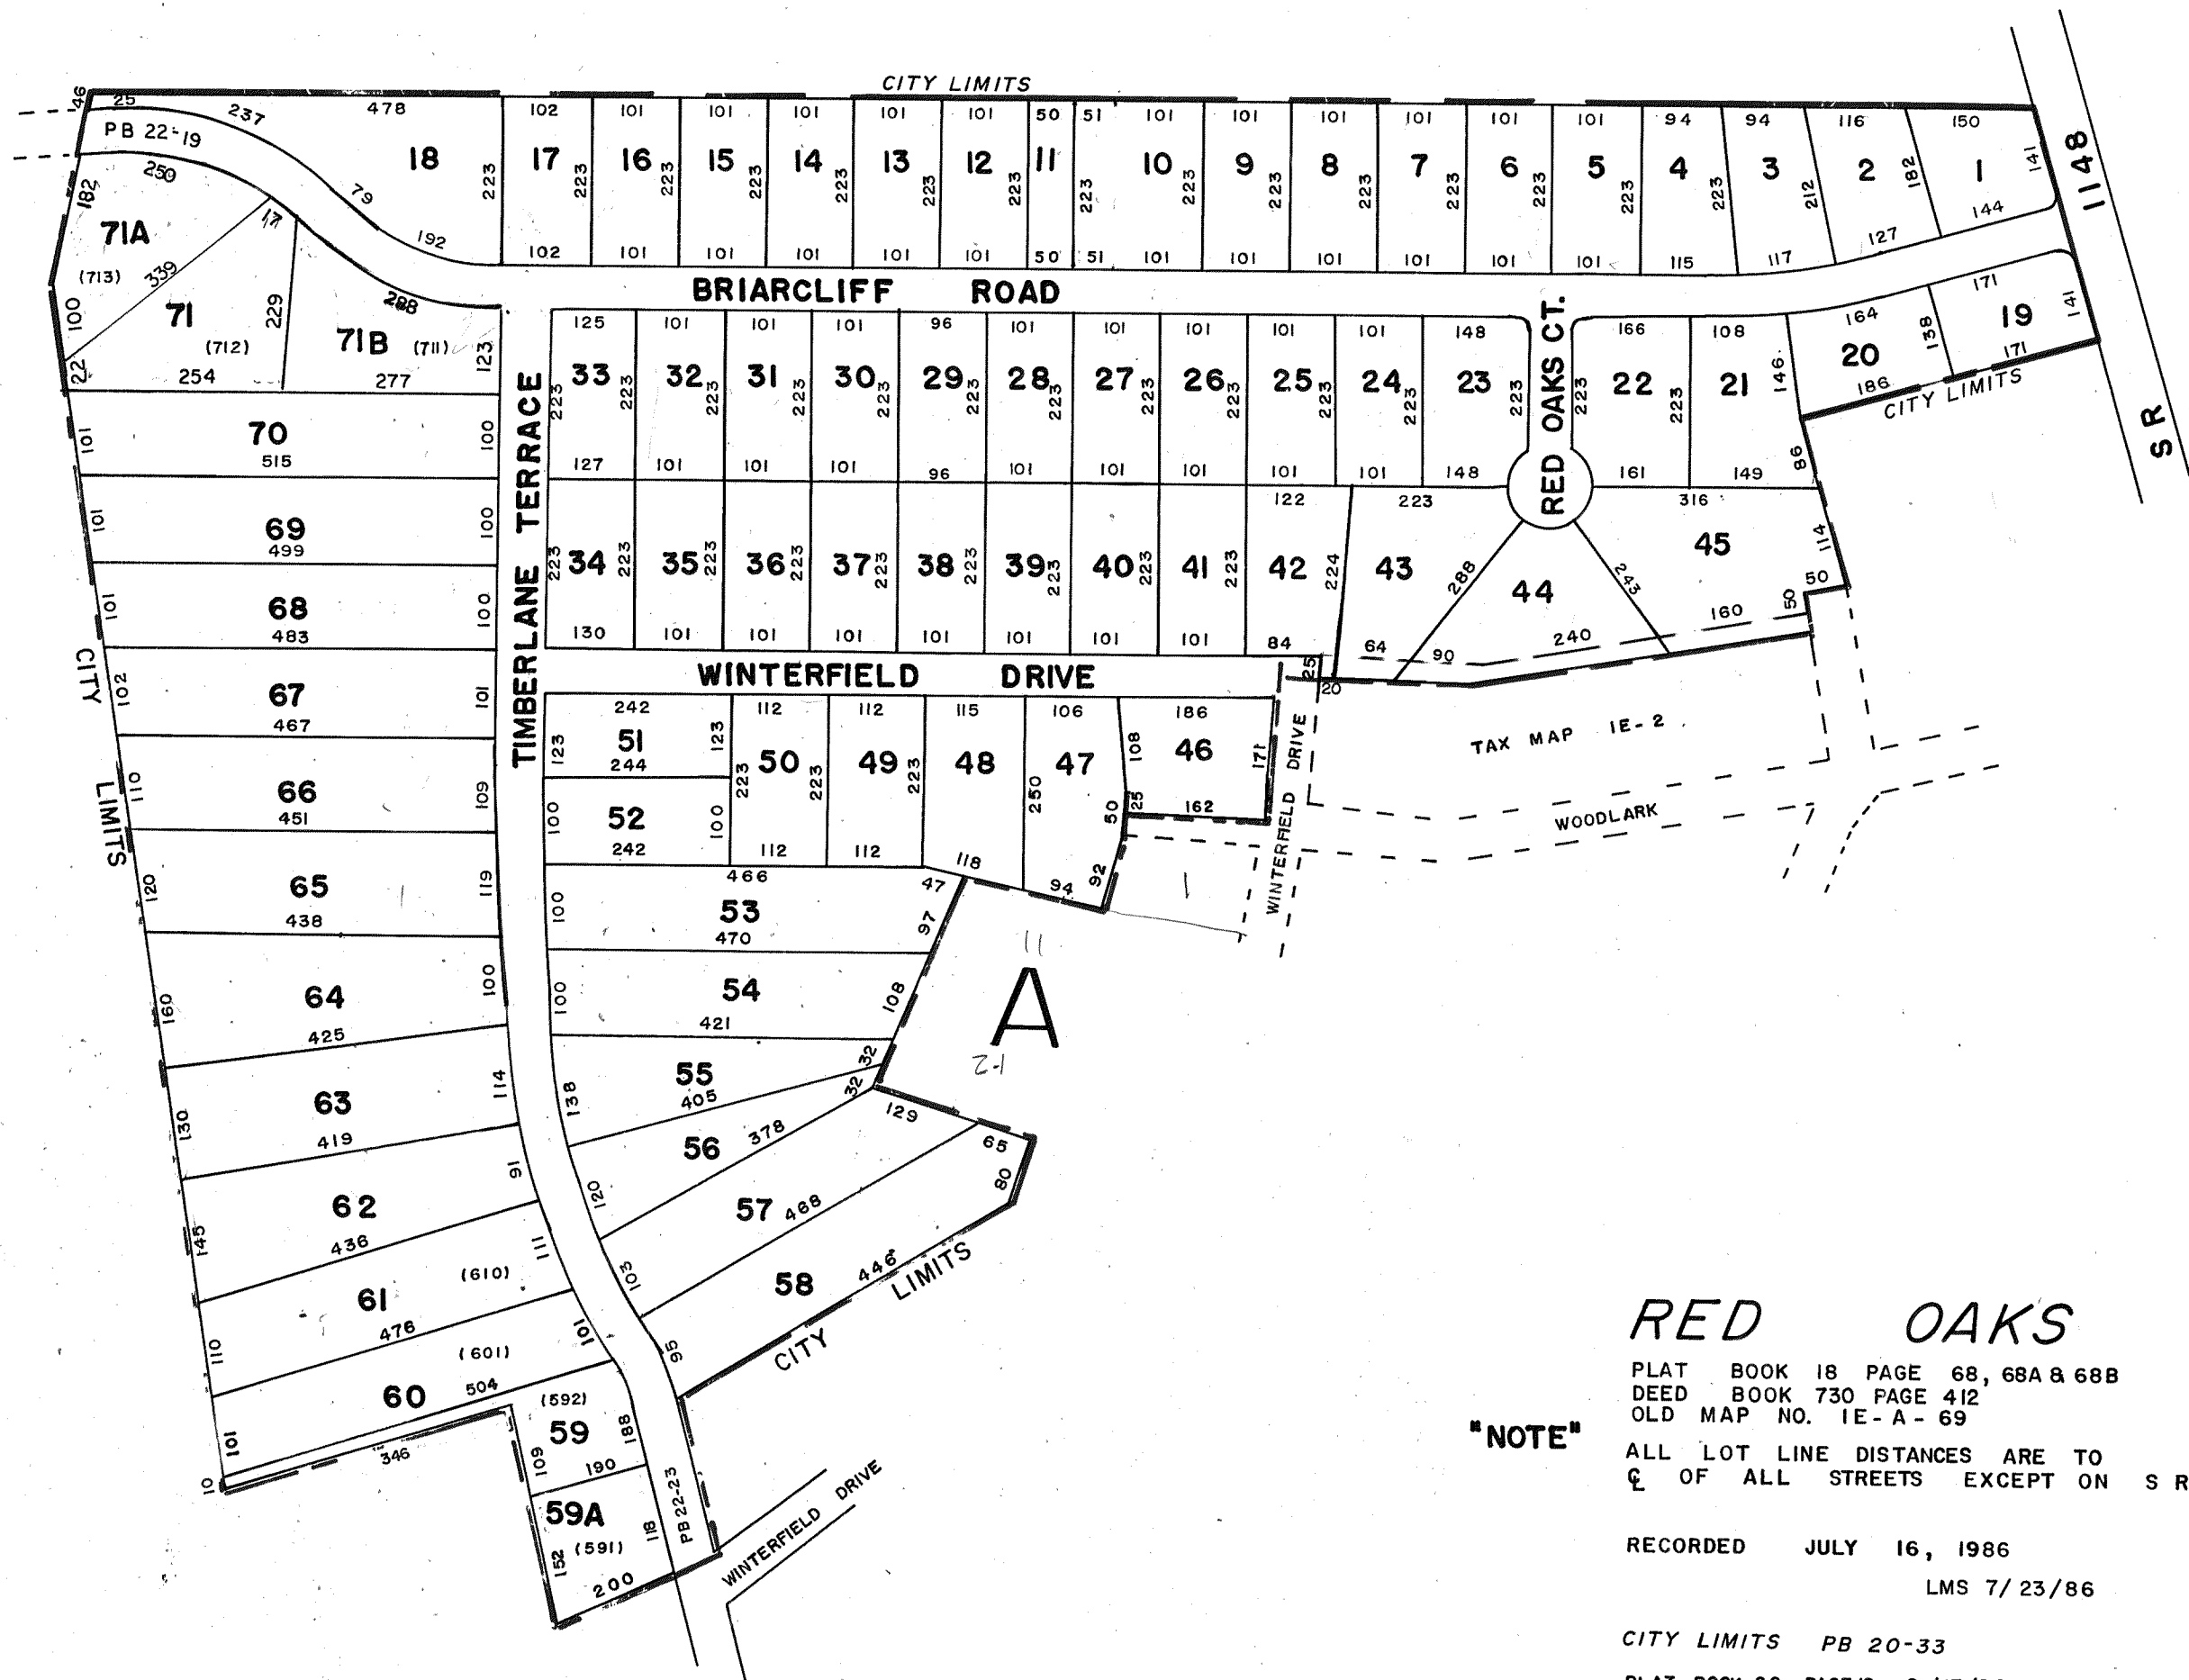


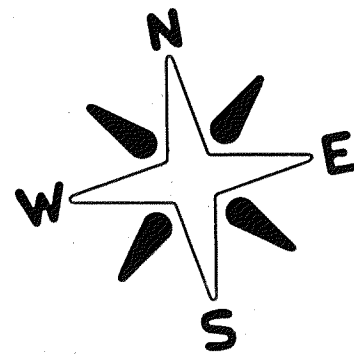

RED OAKS

PLAT BOOK 18 PAGE 68, 68A & 68B
DEED BOOK 730 PAGE 412
OLD MAP NO. 1E-A-69

"NOTE"

ALL LOT LINE DISTANCES ARE TO
C OF ALL STREETS EXCEPT ON S R 1148

RECORDED JULY 16, 1986
LMS 7/23/86

CITY LIMITS PB 20-33

PLAT BOOK 22 PAGE 19 9/17/90
PLAT BOOK 22 PAGE 23 9/24/90

REVISION LOT 43

PB 22-109 7/19/91

REVISION LOTS 21-29, 43-45
PB 22-158 10-21-91
REVISION LOT 46 PB 22-173 11-4-91

SCALE 1" = 200'

CODDLE CREEK

MAP NO 1E-5