
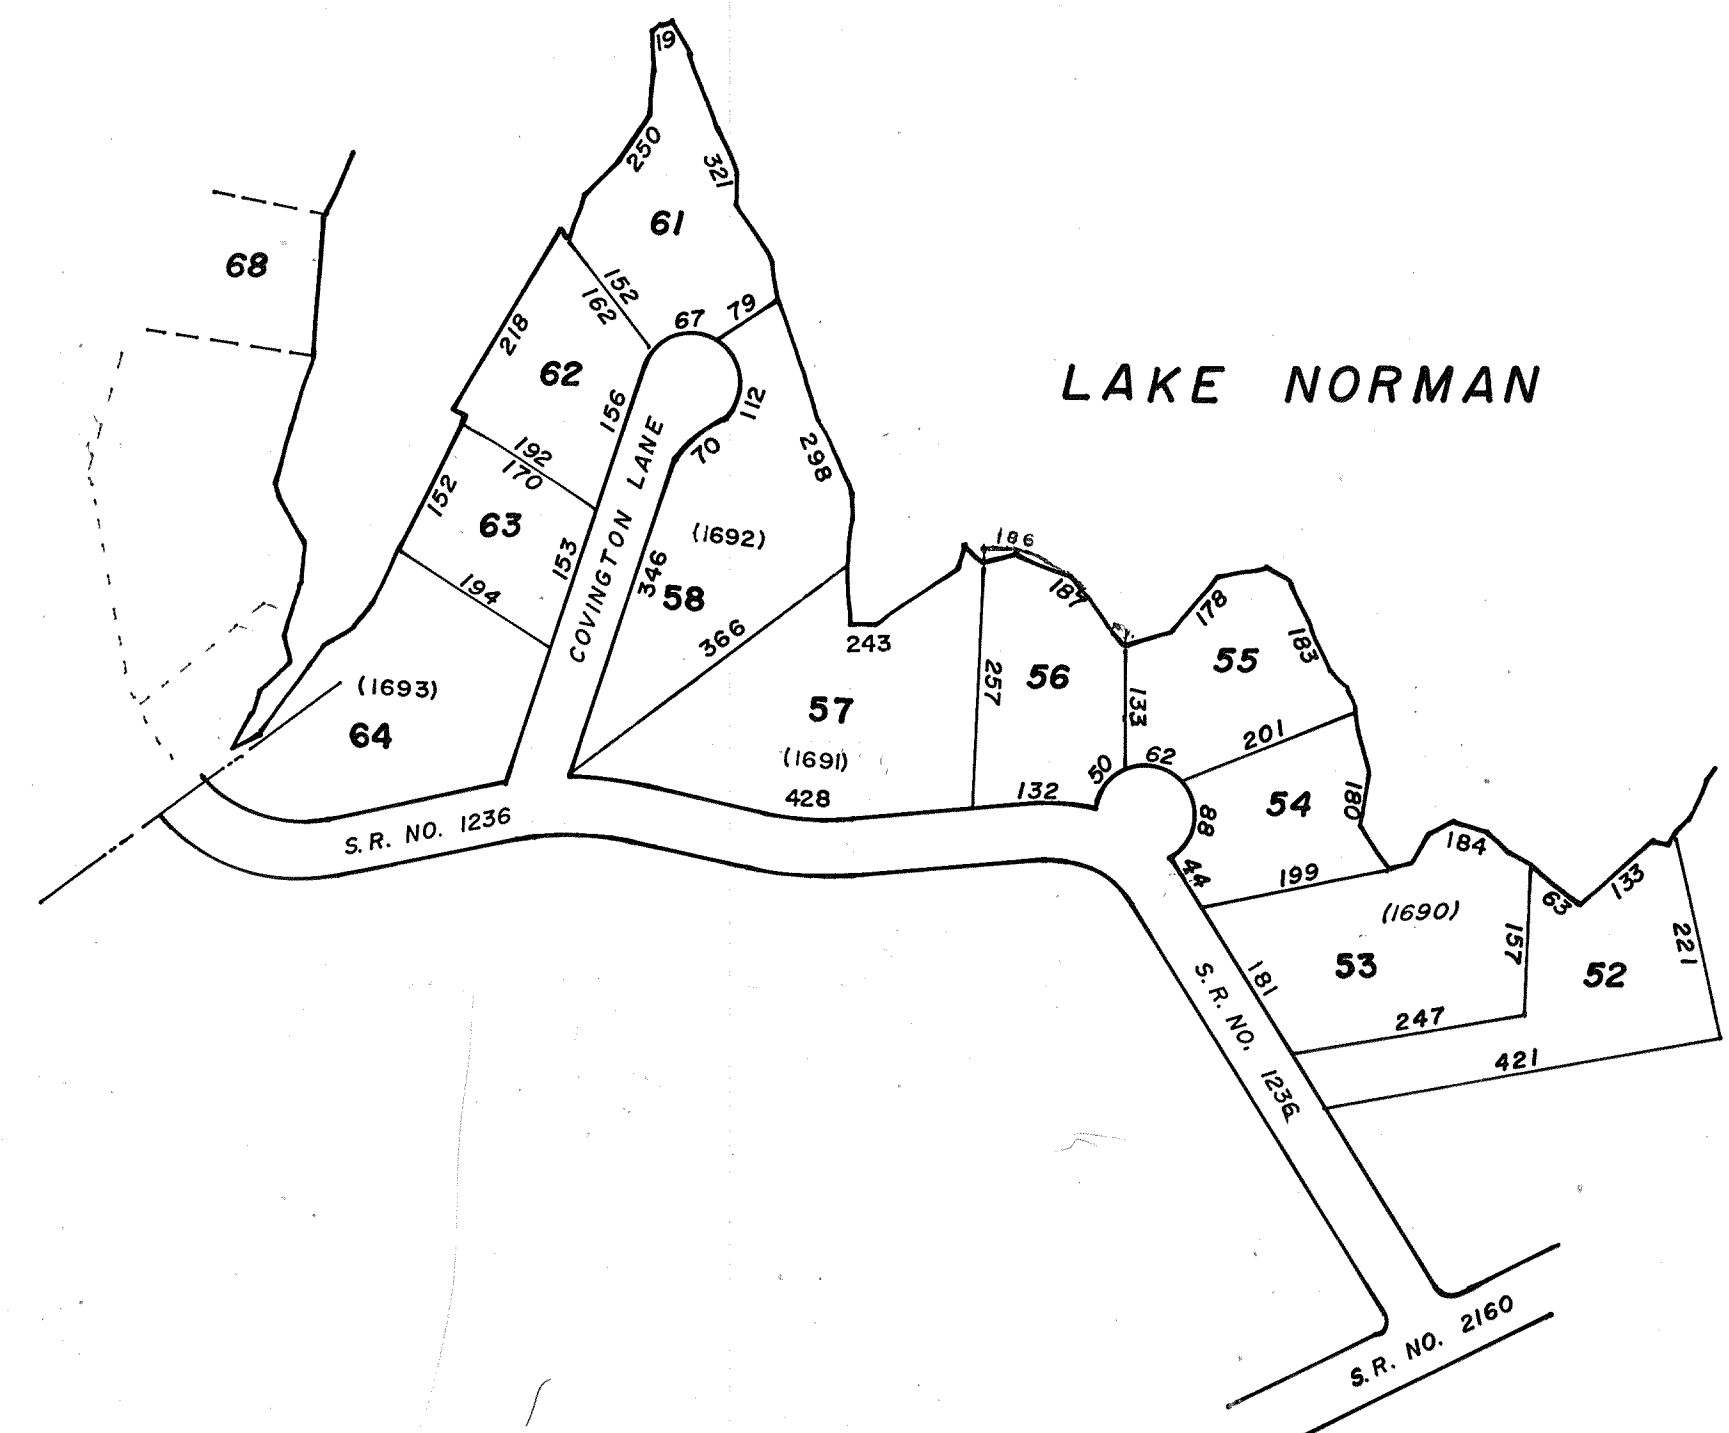


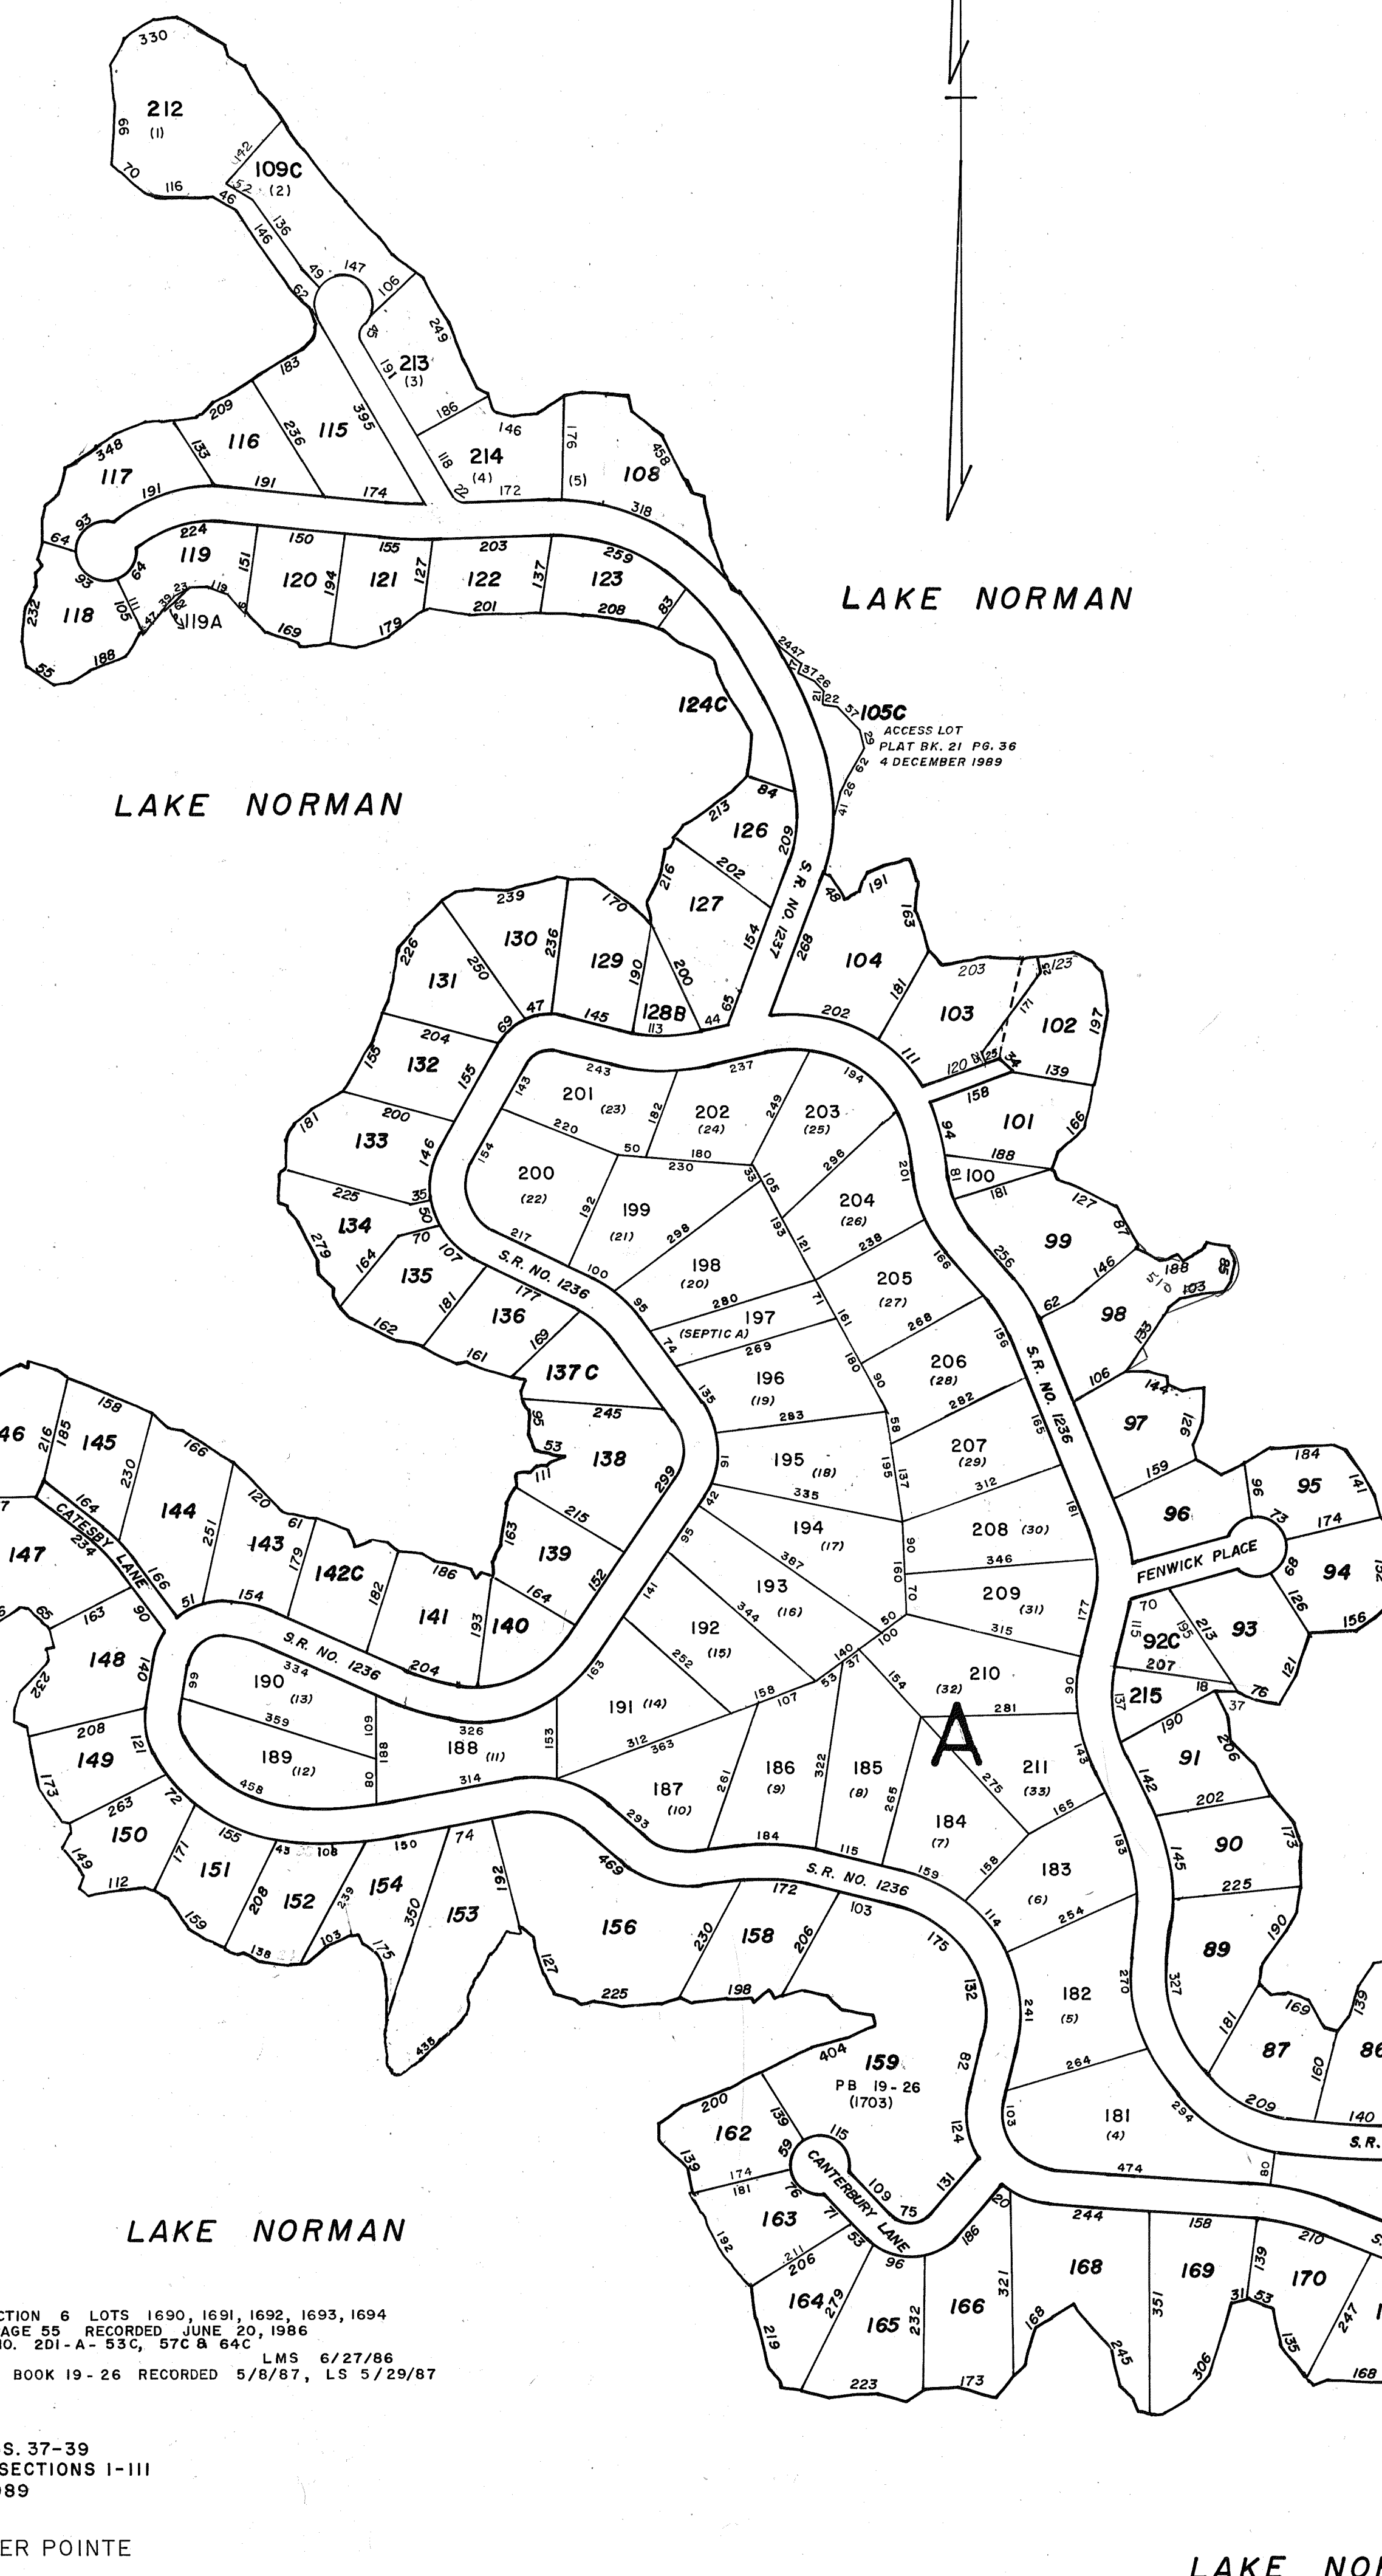

NOTE

REVISION OF SECTION 6 LOTS 1690, 1691, 1692, 1693, 1694
 PLAT BOOK 18 PAGE 55 RECORDED JUNE 20, 1986
 OLD TAX MAP NO. 201-A-53C, 57C & 64C LMS 6/27/86
 LOT 1703 PLAT BOOK 19-26 RECORDED 5/6/87, LS 5/29/87

NOS. 177-211
 PLAT BK. 21 PGS. 37-39
 STONEMARKER SECTIONS 1-111
 4 DECEMBER 1989

STONEMARKER POINTE
 LOTS 108-109C, 212-214
 PLAT BOOK 21-87 6-22-90
 PLAT BOOK 22-191 3-2-92

CRESENT LAND & TIMBER CORP.
 SECTION 6, LOTS 52-176
 DWG. NOS. C. F. 6-AA, BB, CC, DD, I, J, Y & Z
 REVISION OF LOT 102 & 103
 PLAT BOOK 15 PAGE 48 SEPT 9 1977
 PLAT BOOK 14 PAGES 19-27 JUNE 15, 1976

SCALE 1"=200'

DAVIDSON TOWNSHIP

TAX MAP 2D-1