


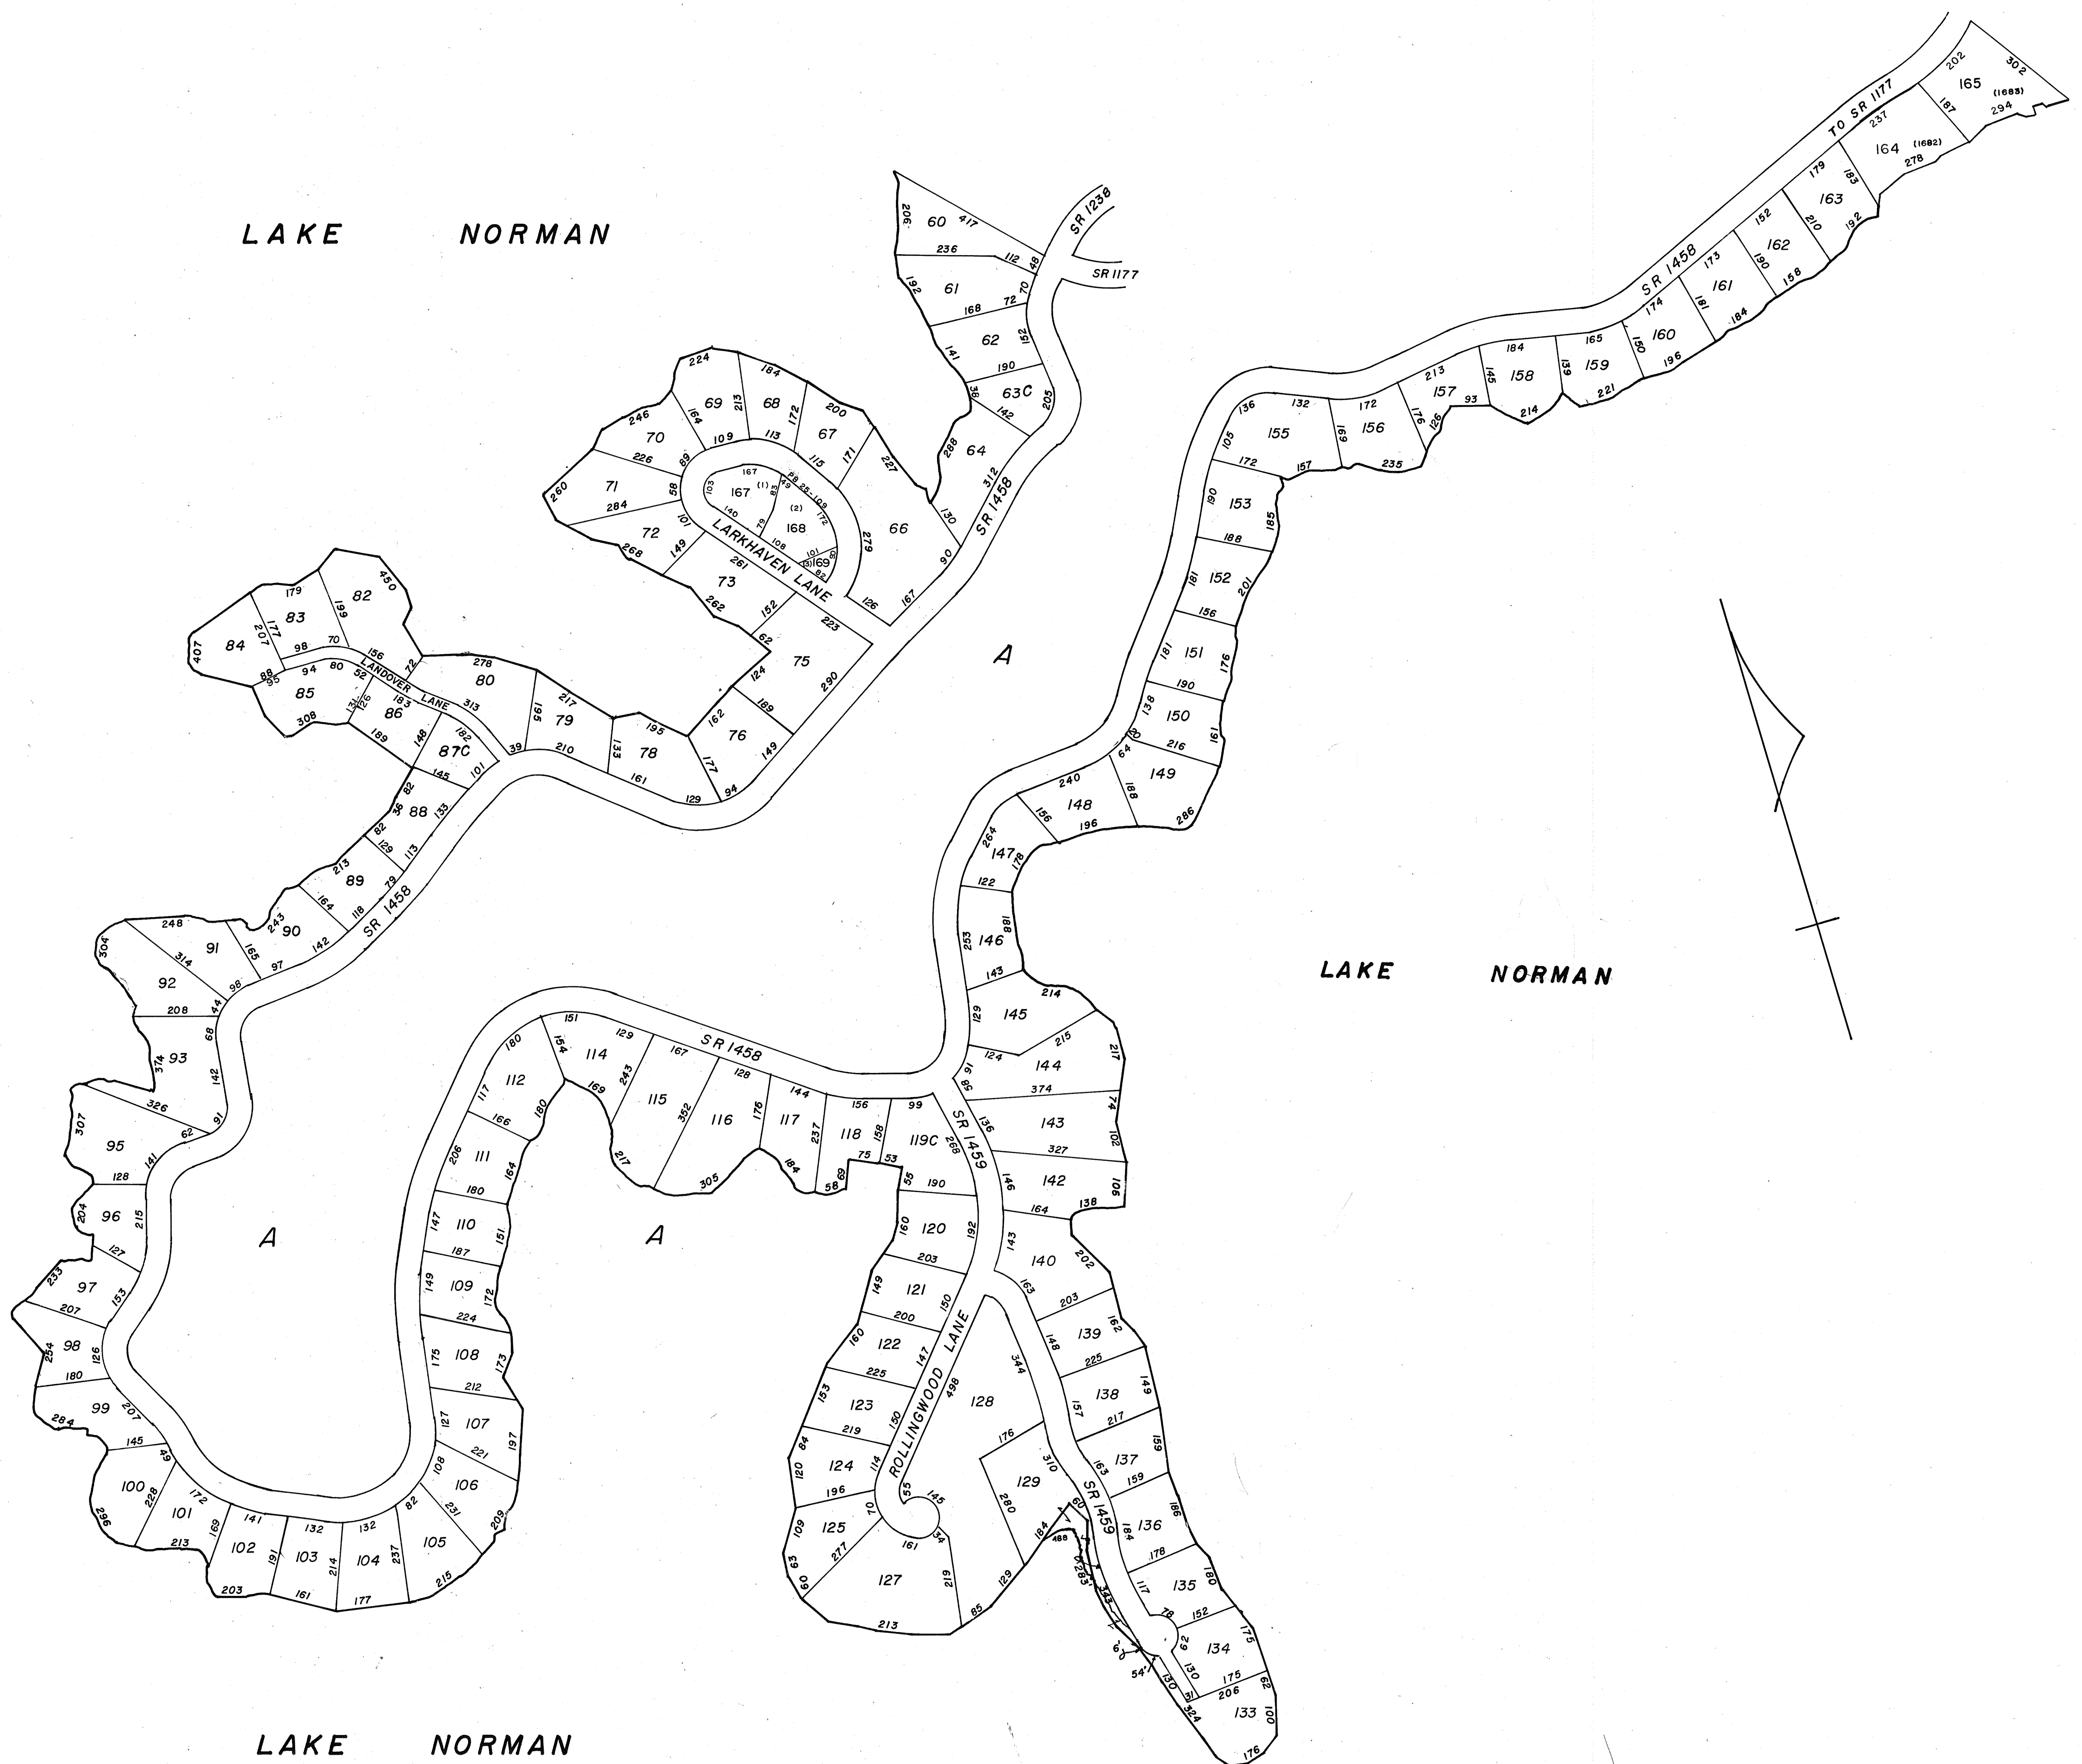

NOTE
 REVISION OF SEC. 7
 PLAT BOOK 18 PAGE 56
 RECORDED JUNE 20, 1986
 RECORDED LOT NO 5 1682 & 1683

LARKHAVEN POINTE
 PLAT BOOK 25, PAGE 109
 7 JULY 1995
 REVISION, LOTS 1 & 2, PB 25-154, 2 OCT 95
CRESENT LAND & TIMBER CORP
 SECTION 7, LOTS 60 - 163
 DWG. NOS. C, F, 7A, B, C, D, E, F, G, H, I, J, K, L
 PLAT BOOK 14 PAGE 70-82 12-2-1976 JAS 8-31-77

SCALE 1"=200'

DAVIDSON TOWNSHIP

TAX MAP 2E-1