


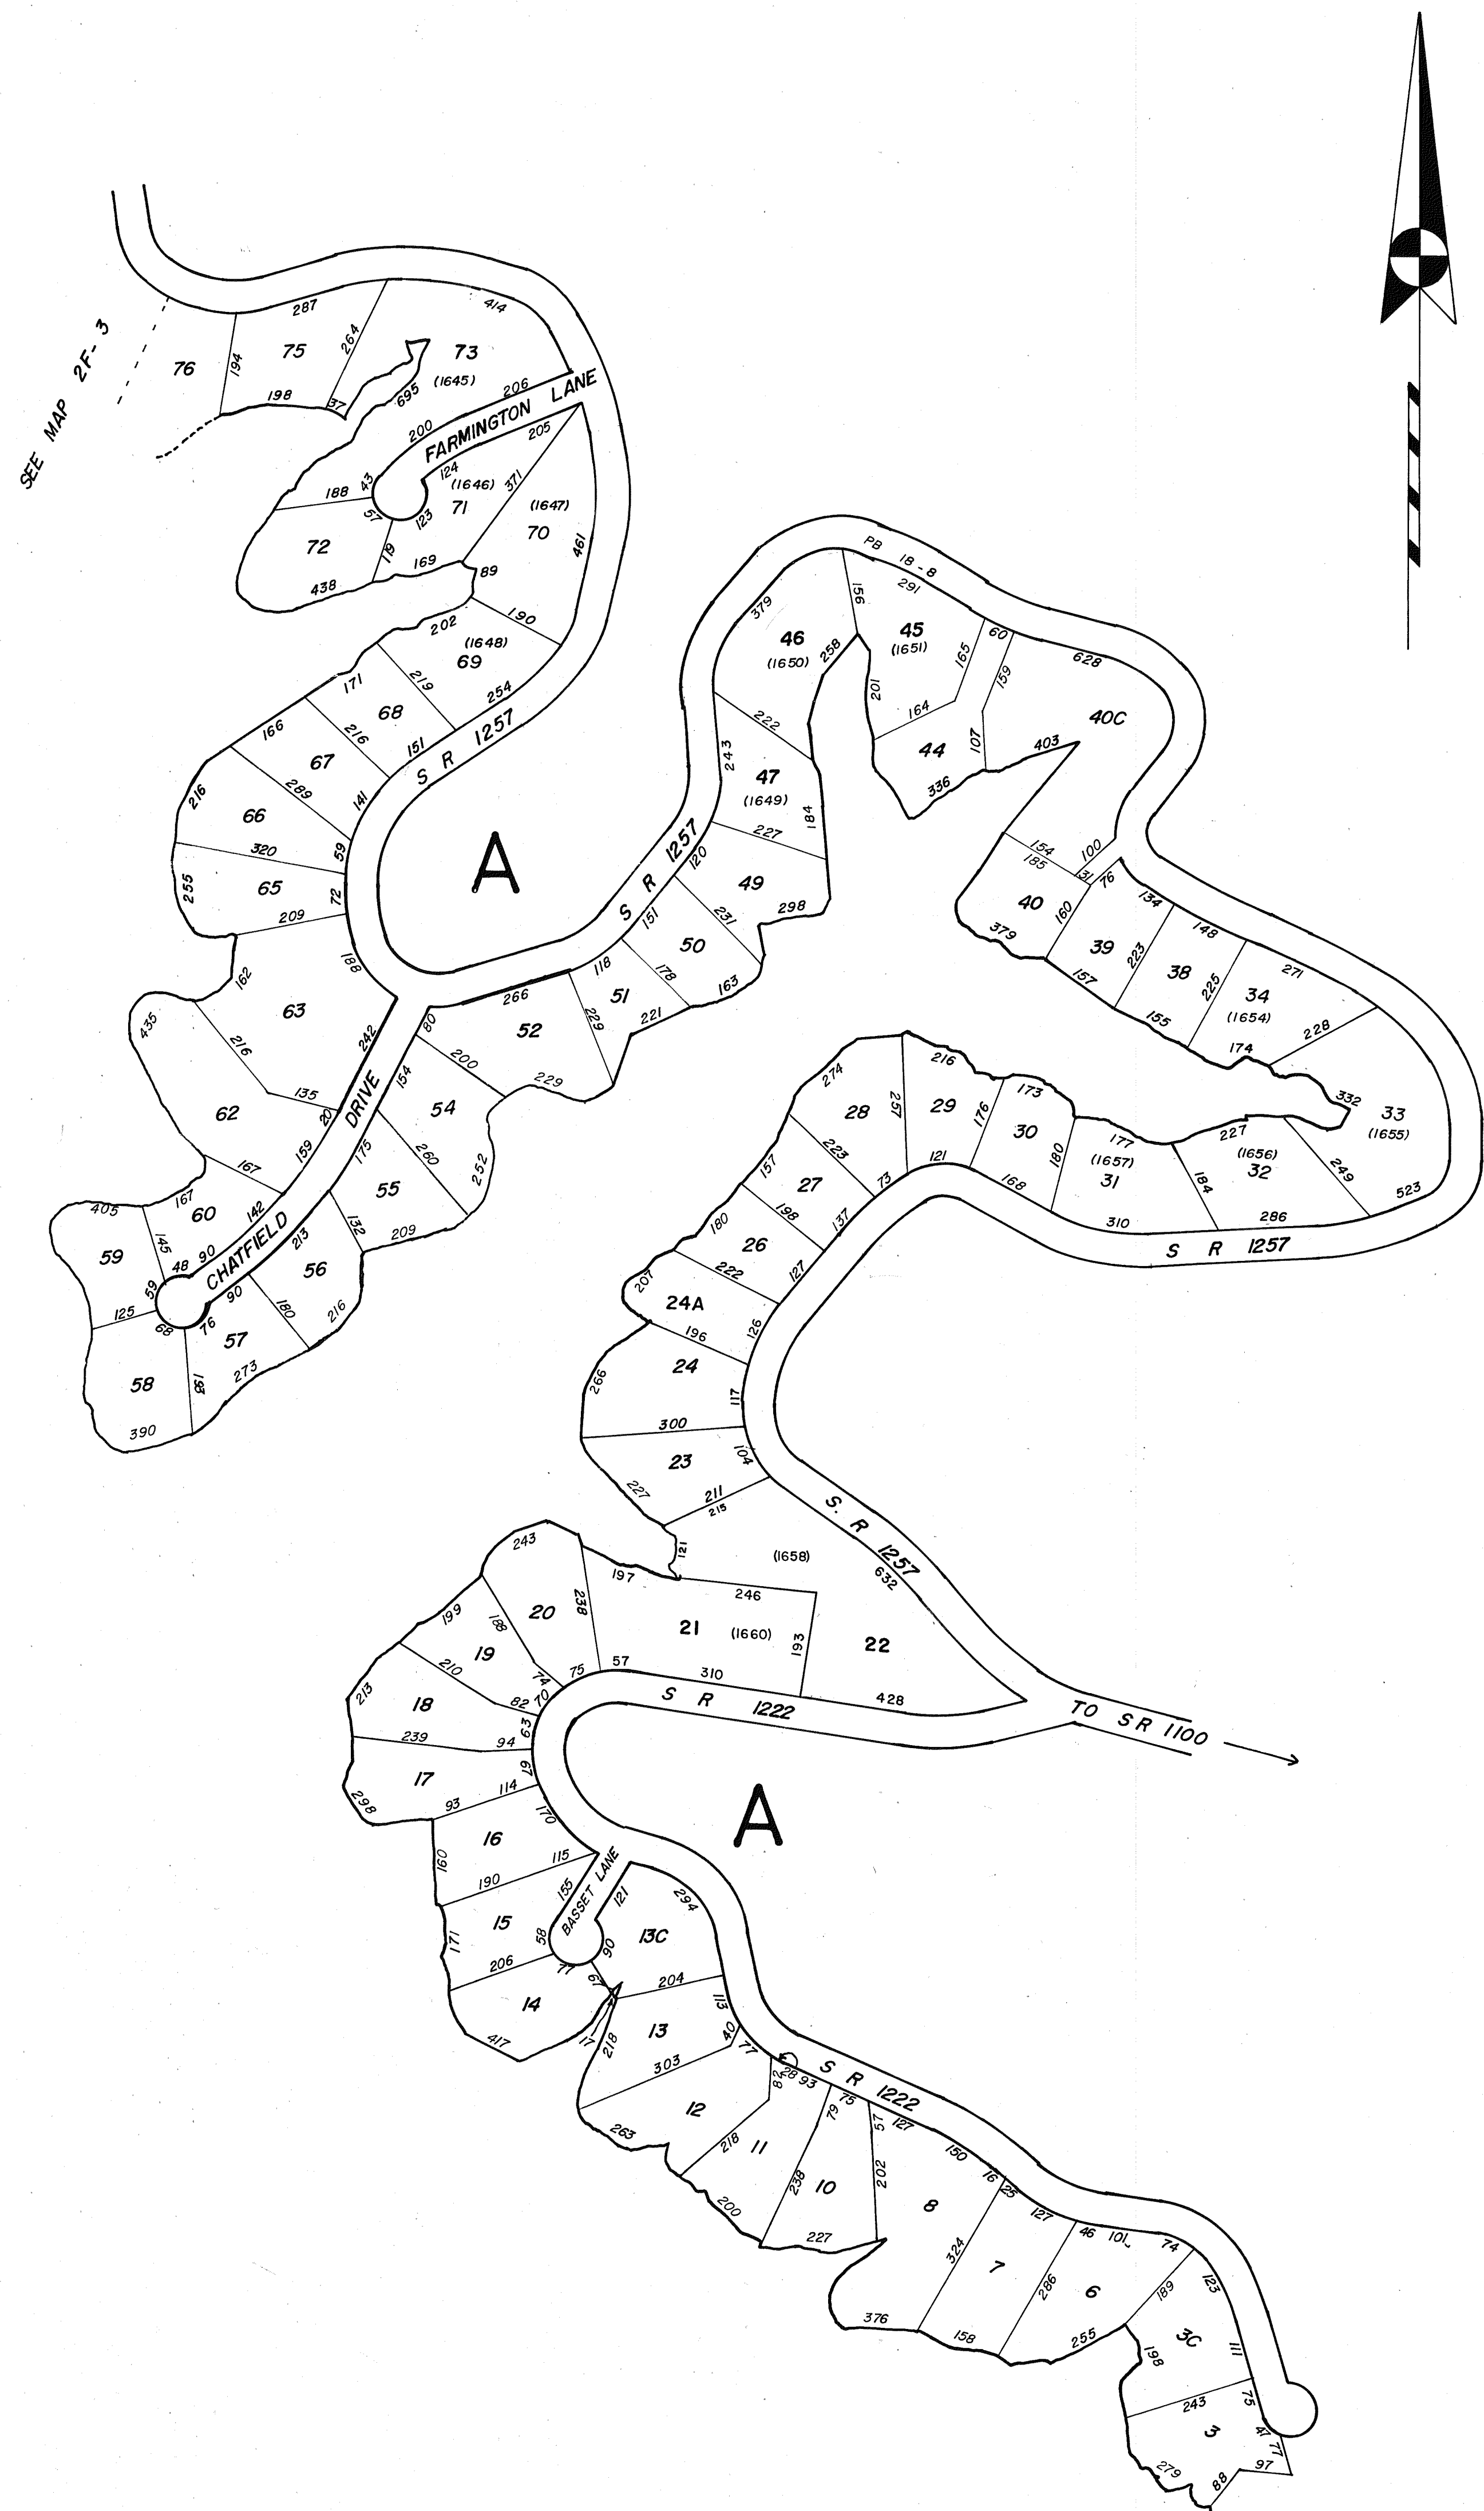

CRESENT LAND & TIMBER CORP.
SECTION 8 LOTS 3 - 75
DWG NOS C - F - 8A - 8B - 8C - 8D - 8E - 8F
PLAT BOOK 15 PAGE 31 - 37 AUG. 23, 1977

NOTE
REVISION OF SECTION 8, PLAT BOOK 17 PAGE 97 & 98
LOTS 30C & 68C
NOW LOTS 31-34 & 69, 70, 71, & 73
RECORDED 8/9/85 LMS 8/16/85
NOTE
REVISION SECTION 8, PLAT BOOK 18 PAGE 8, LOT 44C
RECORDED 10/11/85 NOW LOTS 45, 46 & 47 10/29/85 LMS
RECORDED LOT NO. 1649-1651
LOTS 1658 & 1660 RECORDED 5/8/87 PB 19-27 LS 5/29/87