


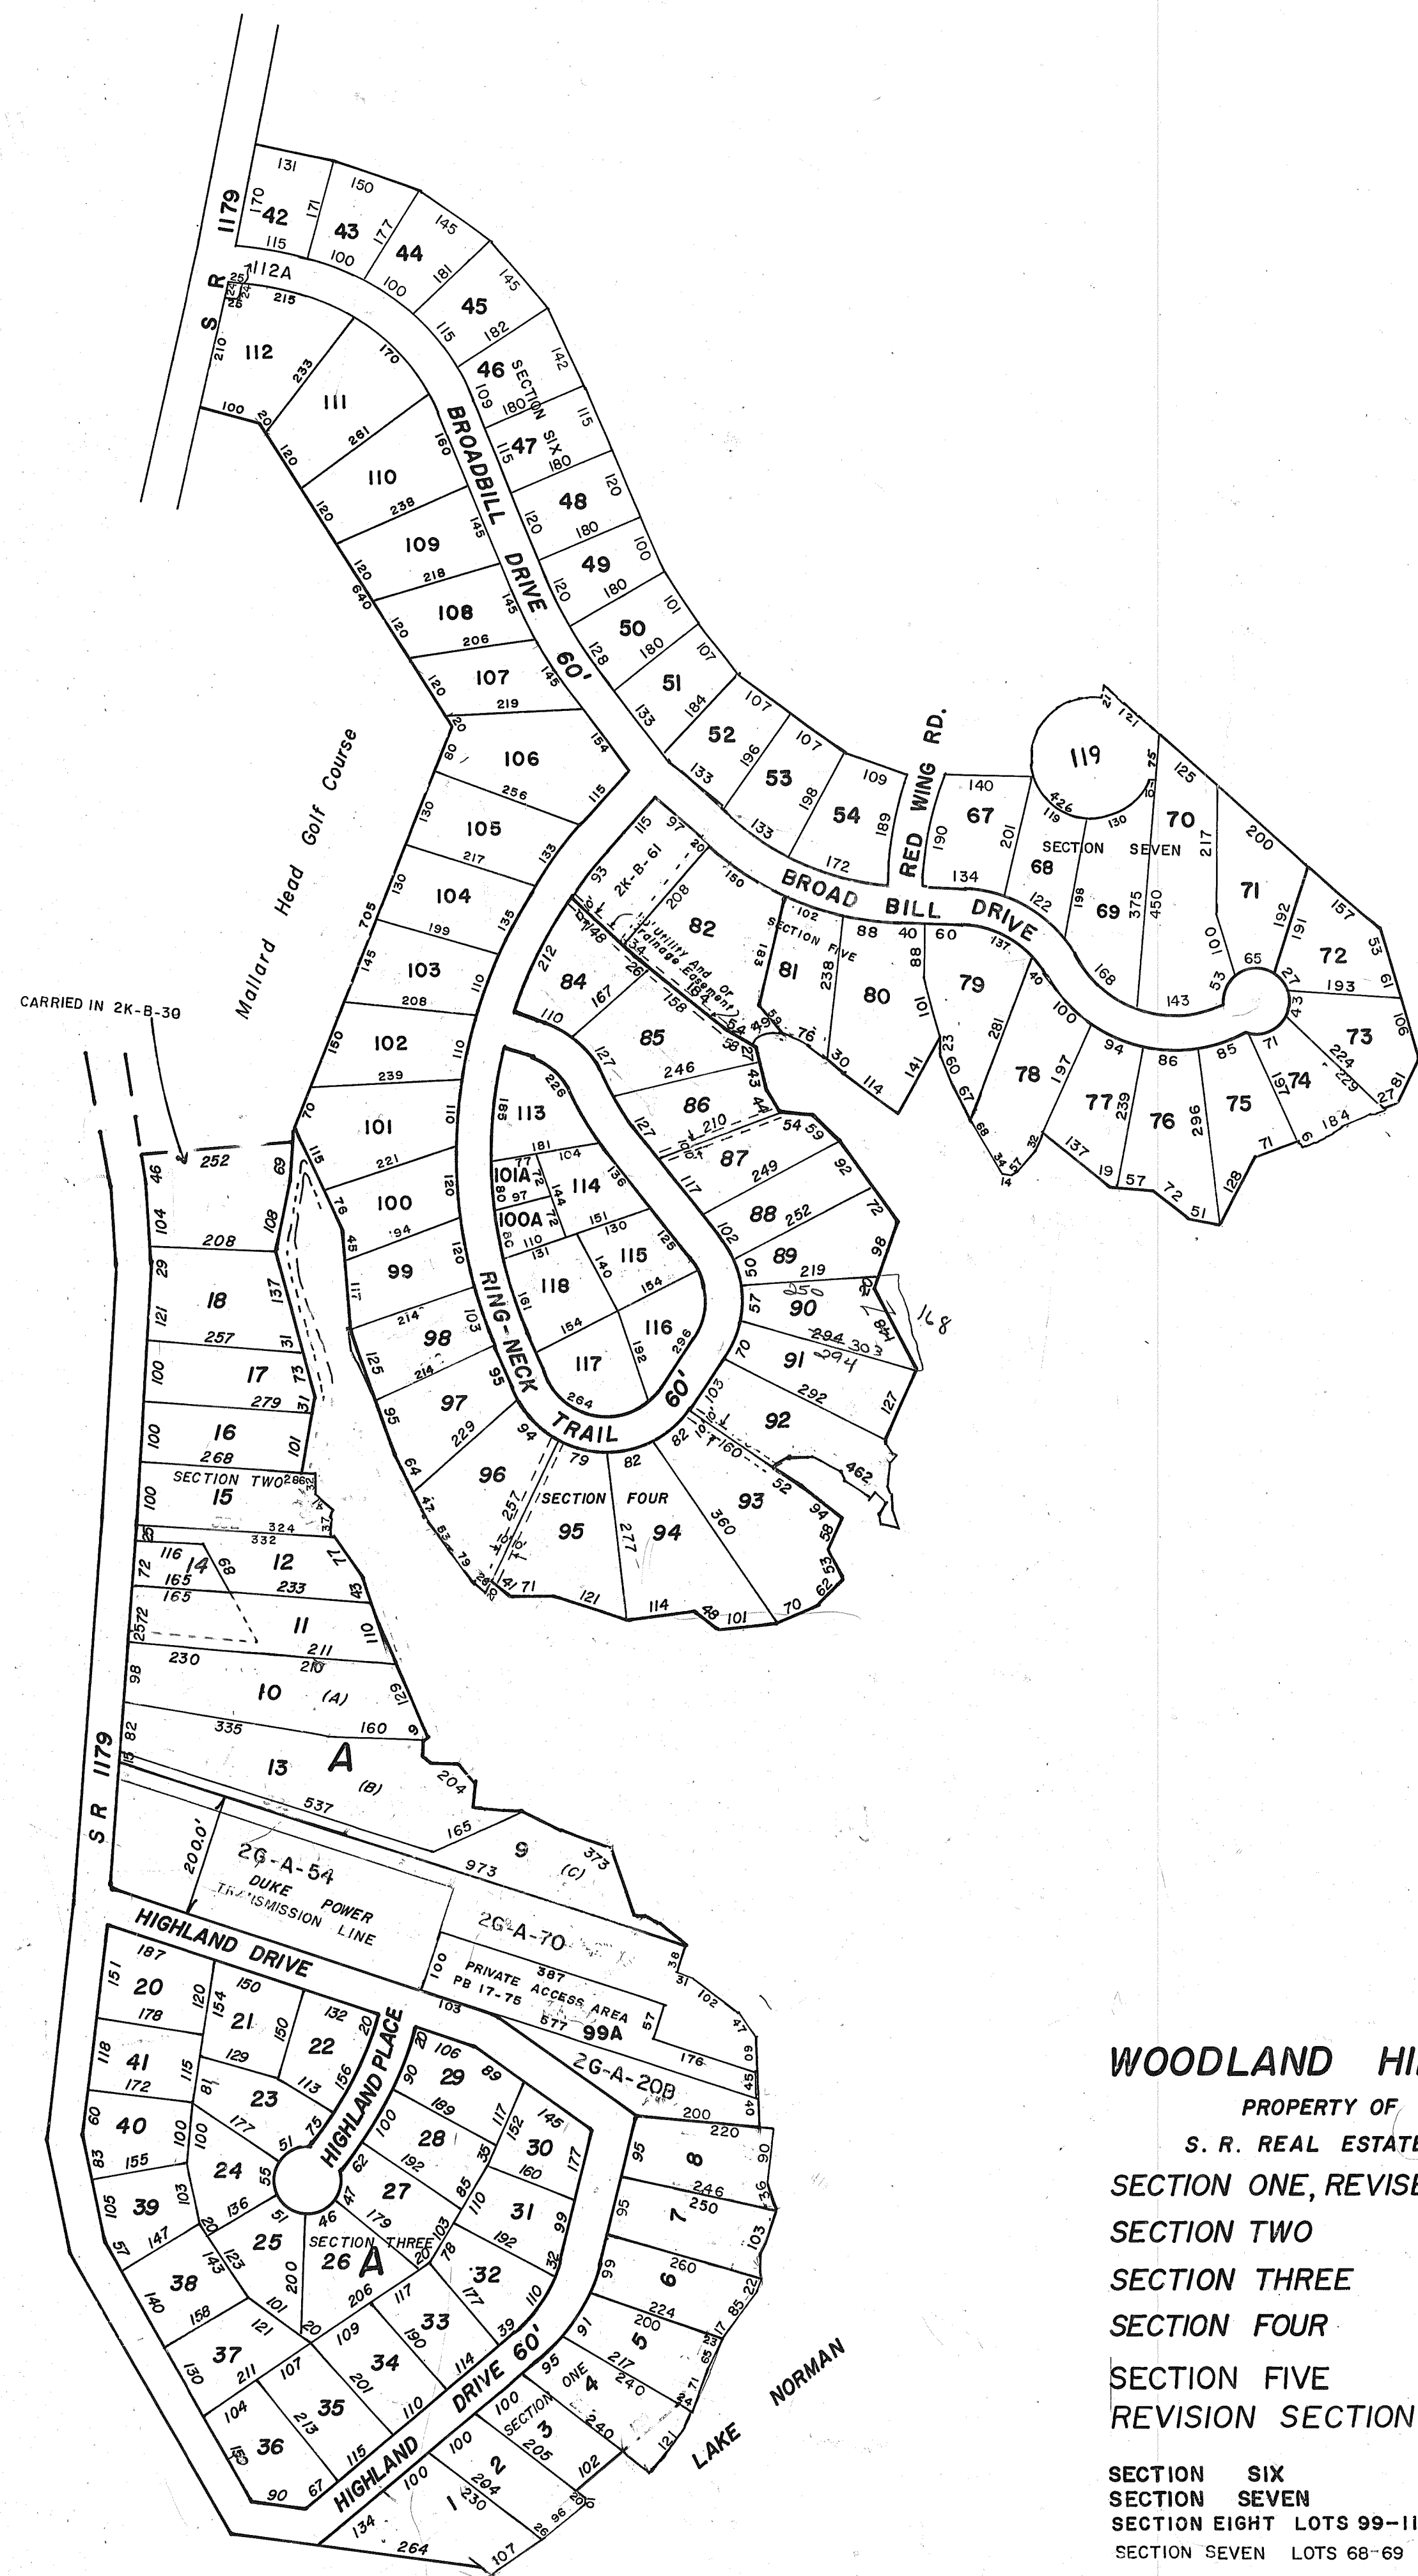

WOODLAND HILLS
PROPERTY OF
S. R. REAL ESTATE, INC.

SECTION ONE, REVISED	PLAT BOOK 15 PAGE 95	FEB. 27, 1978
SECTION TWO	" " 16 " 2	
SECTION THREE	" " 16 " 3	
SECTION FOUR	" " 16 " 22	
SECTION FIVE	" " 17 " 76	
REVISION SECTION TWO	LOTS 9, 10 & 13	
SECTION SIX	PLAT BOOK 17 PAGE 77	
SECTION SEVEN	PLAT BOOK 19 PAGE 22	
SECTION EIGHT LOTS 99-118	PLAT BOOK 19 PAGE 23	
SECTION SEVEN LOTS 68-69	PLAT BOOK 21 PAGE 13	
	PLAT BOOK 22 PAGE 167	

RECORDED 5/4/87
LMS 5/8/87