


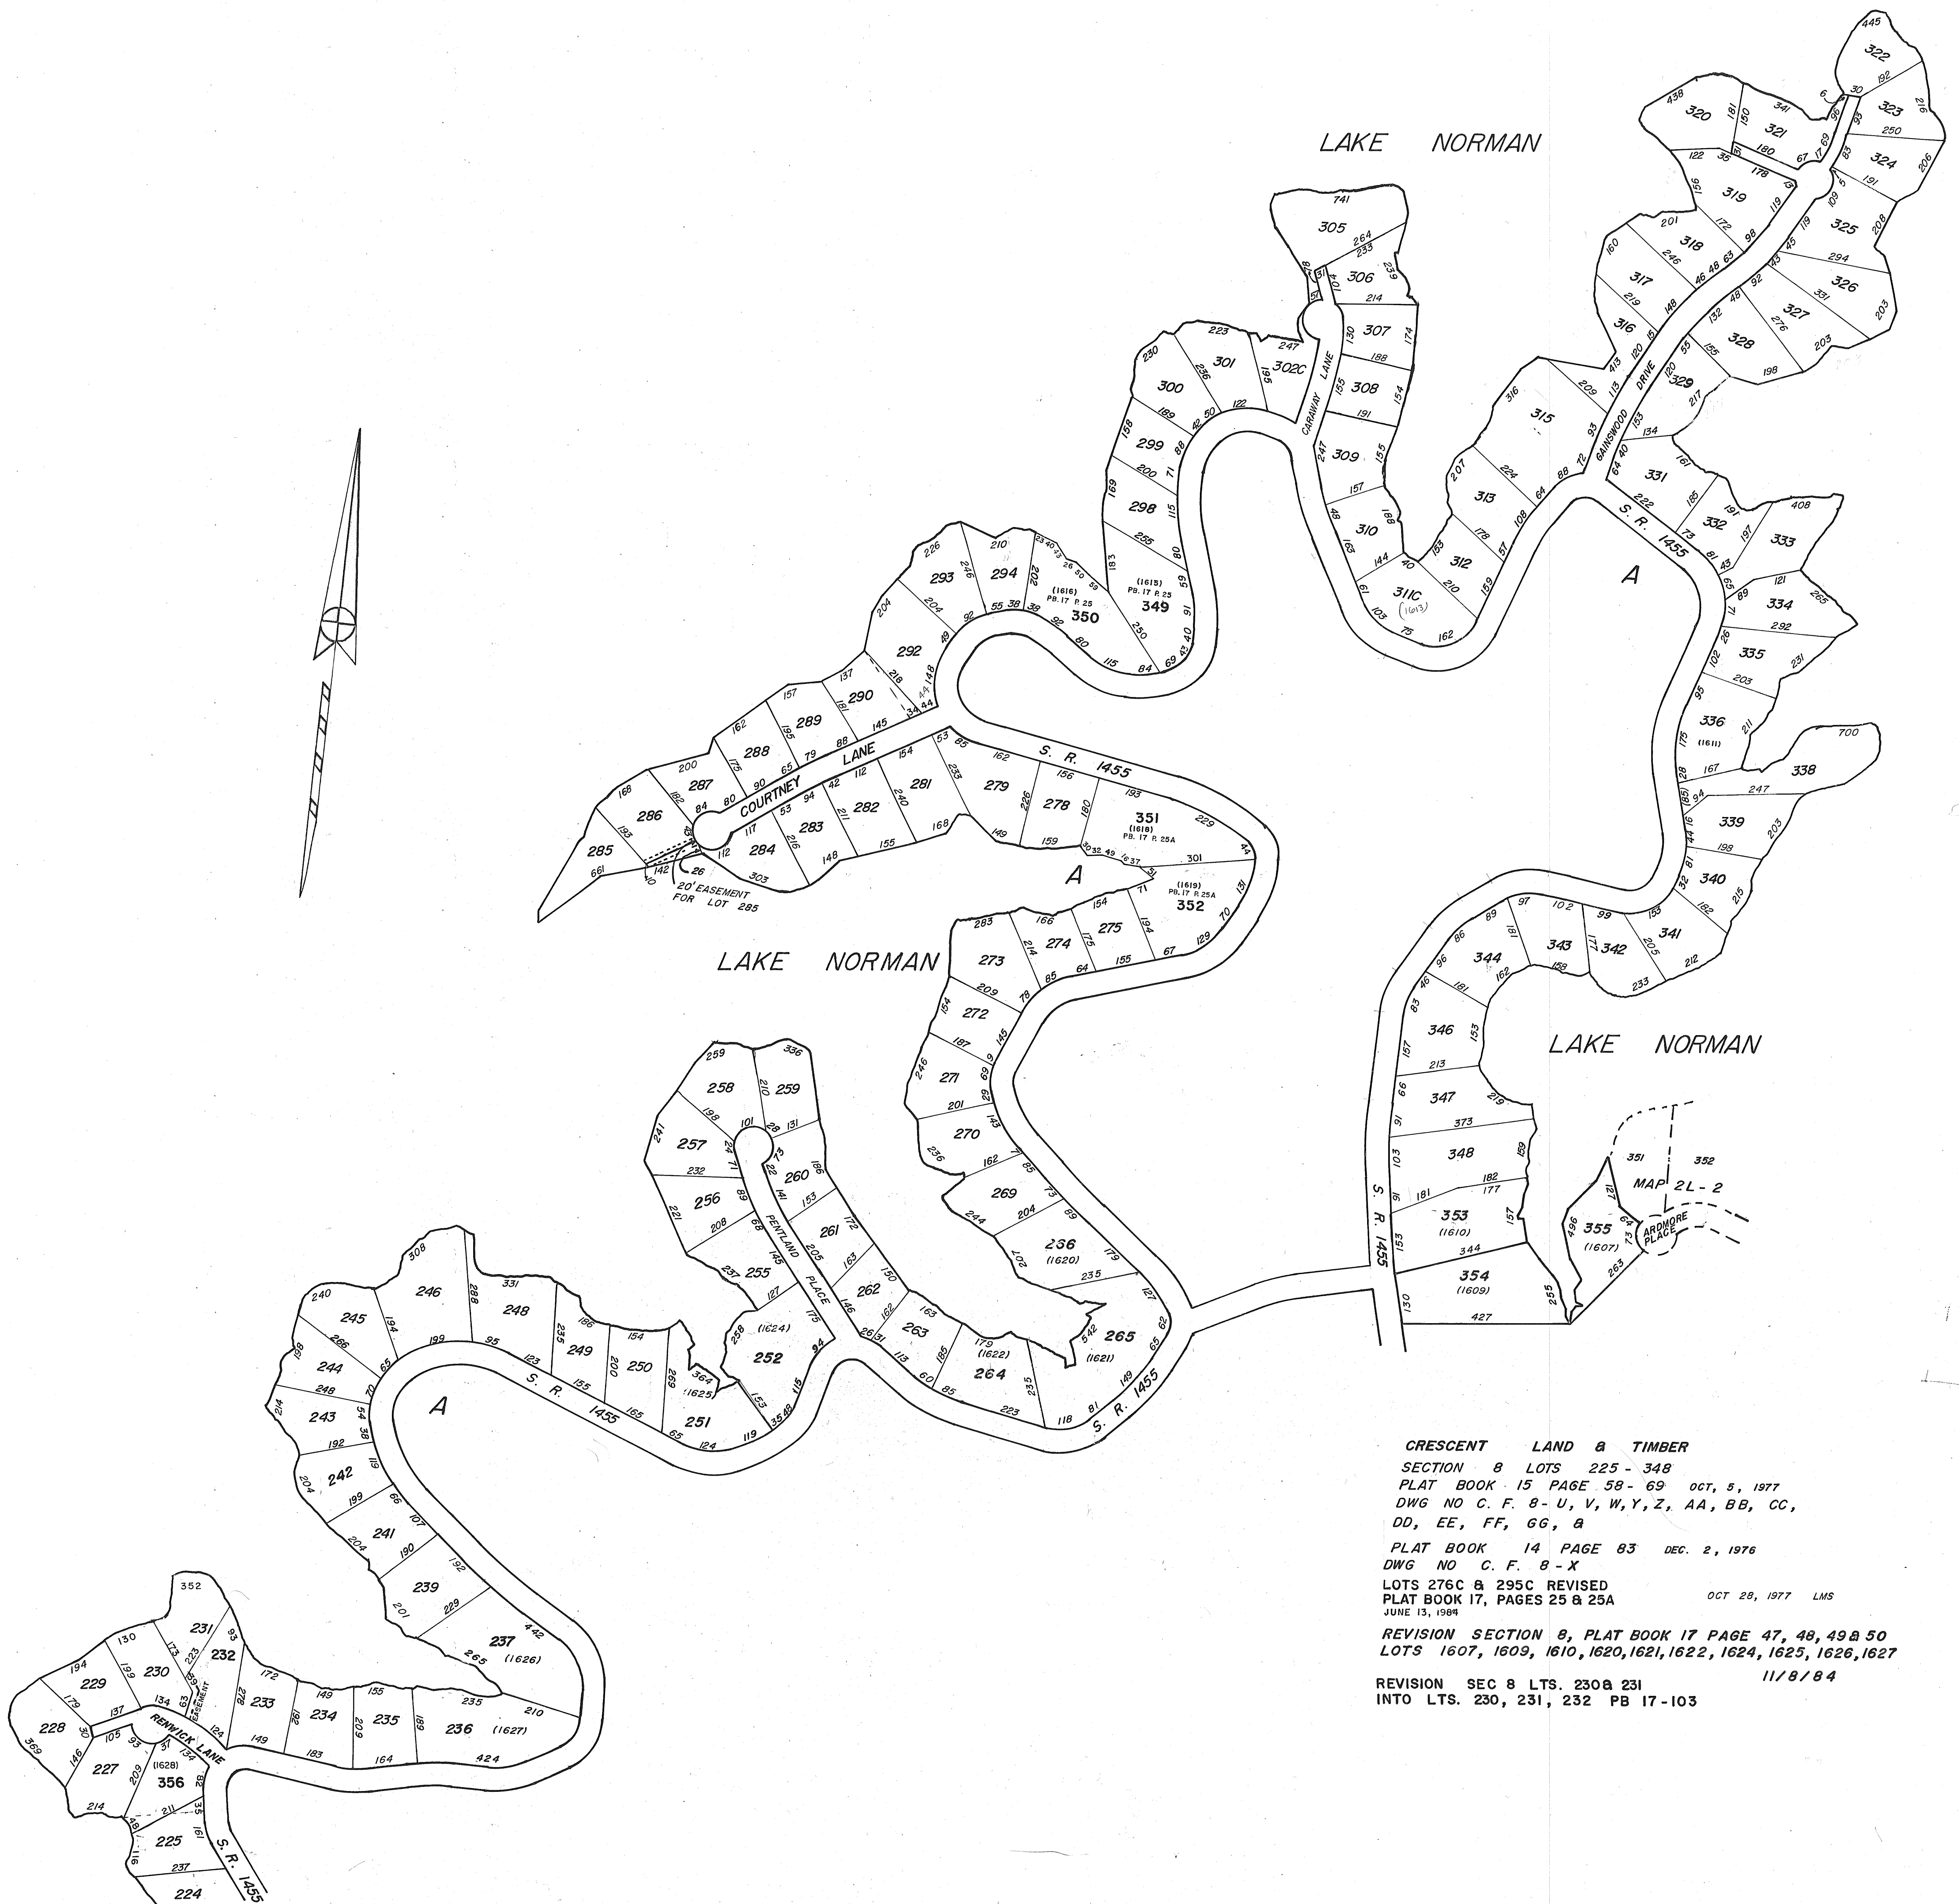

CRESCENT LAND & TIMBER
 SECTION 8 LOTS 225 - 348
 PLAT BOOK 15 PAGE 58 - 69 OCT. 5, 1977
 DWG NO C. F. 8 - U, V, W, Y, Z, AA, BB, CC,
 DD, EE, FF, GG, &
 PLAT BOOK 14 PAGE 83 DEC. 2, 1976
 DWG NO C. F. 8 - X
 LOTS 276C & 295C REVISED
 PLAT BOOK 17, PAGES 25 & 25A OCT 28, 1977 LMS
 JUNE 13, 1984
 REVISION SECTION 8, PLAT BOOK 17 PAGE 47, 48, 49 & 50
 LOTS 1607, 1609, 1610, 1620, 1621, 1622, 1624, 1625, 1626, 1627
 REVISION SEC 8 LTS. 230 & 231 11/8/84
 INTO LTS. 230, 231, 232 PB 17-103