


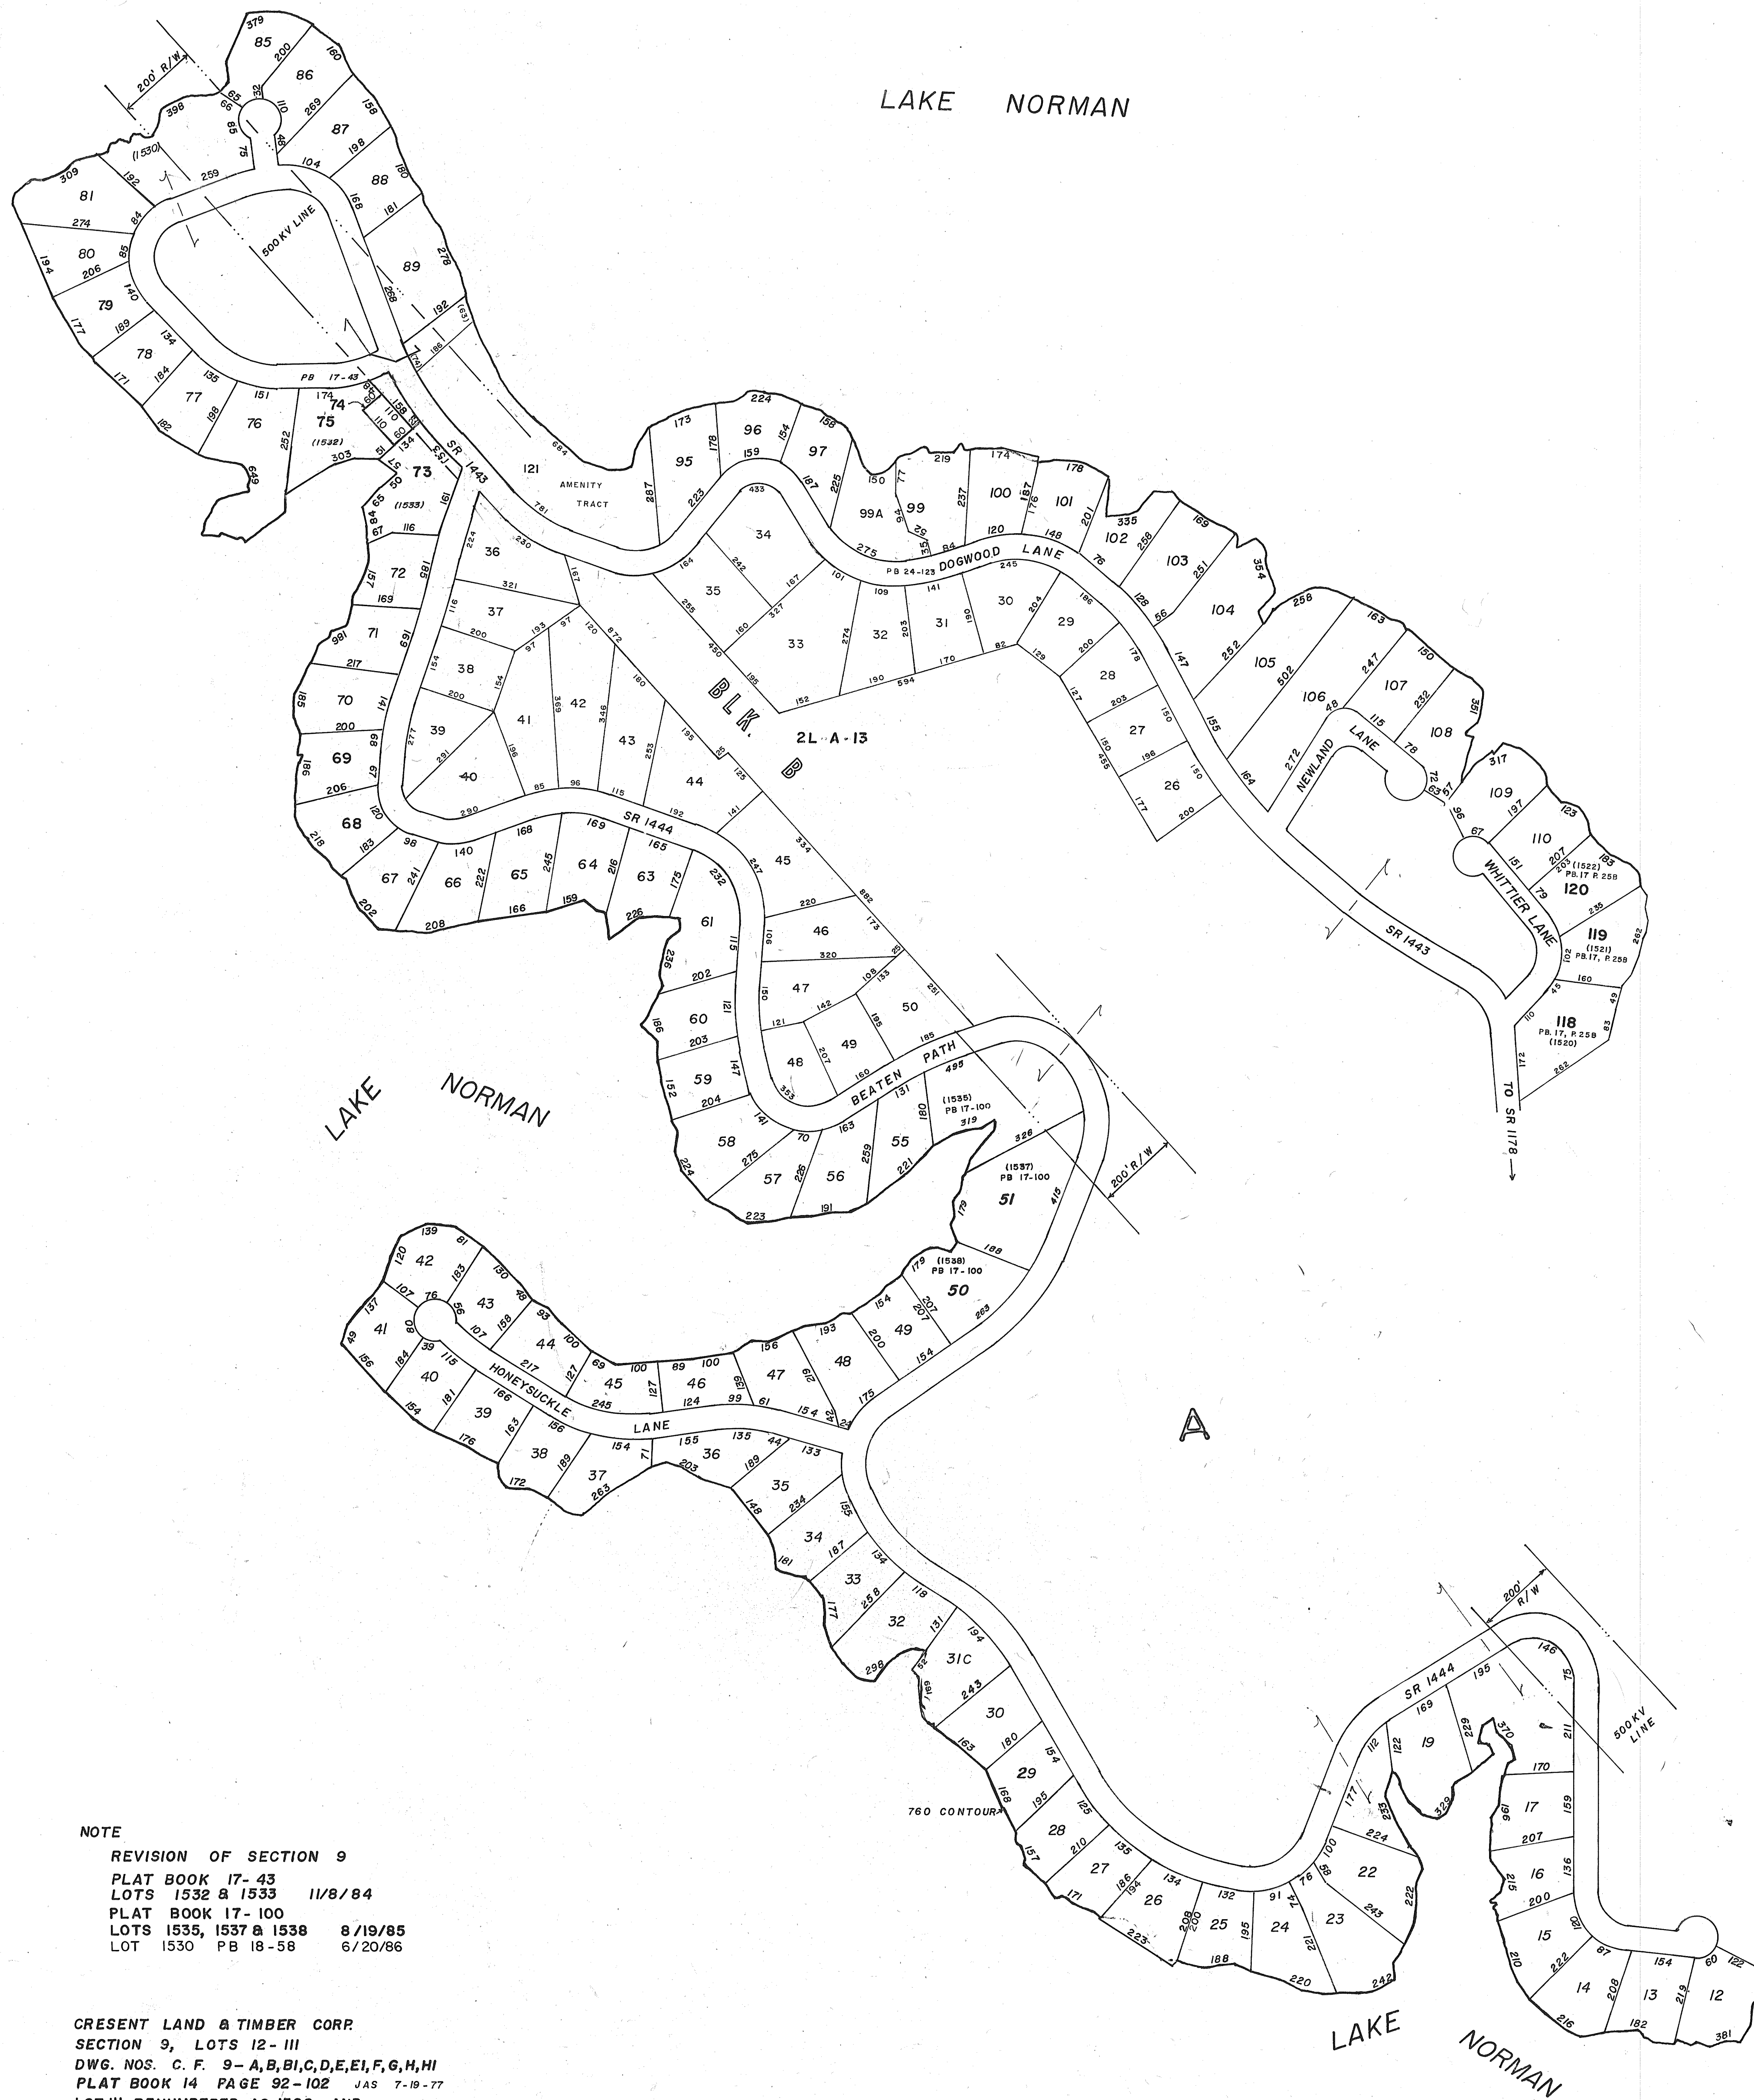

NOTE

REVISION OF SECTION 9
 PLAT BOOK 17-43
 LOTS 1532 & 1533 11/8/84
 PLAT BOOK 17-100
 LOTS 1535, 1537 & 1538 8/19/85
 LOT 1530 PB 18-58 6/20/86

CRESENT LAND & TIMBER CORP.
 SECTION 9, LOTS 12-111
 DWG. NOS. C. F. 9-A, B, C, D, E, F, G, H, I
 PLAT BOOK 14 PAGE 92-102 JAS 7-19-77
 LOT 111 RENUMBERED AS 1522, AND
 LOTS 1520 AND 1521 ADDED PLAT BOOK 17, PAGE 258

BLOCK B
 SHAVENDER'S BLUFF
 PHASE I SECTIONS A & B
 PB 26-48 & 49, 3 APRIL 96

SCALE 1"=200'

DAVIDSON TOWNSHIP

TAX MAP 2L-4