



LAKE NORMAN

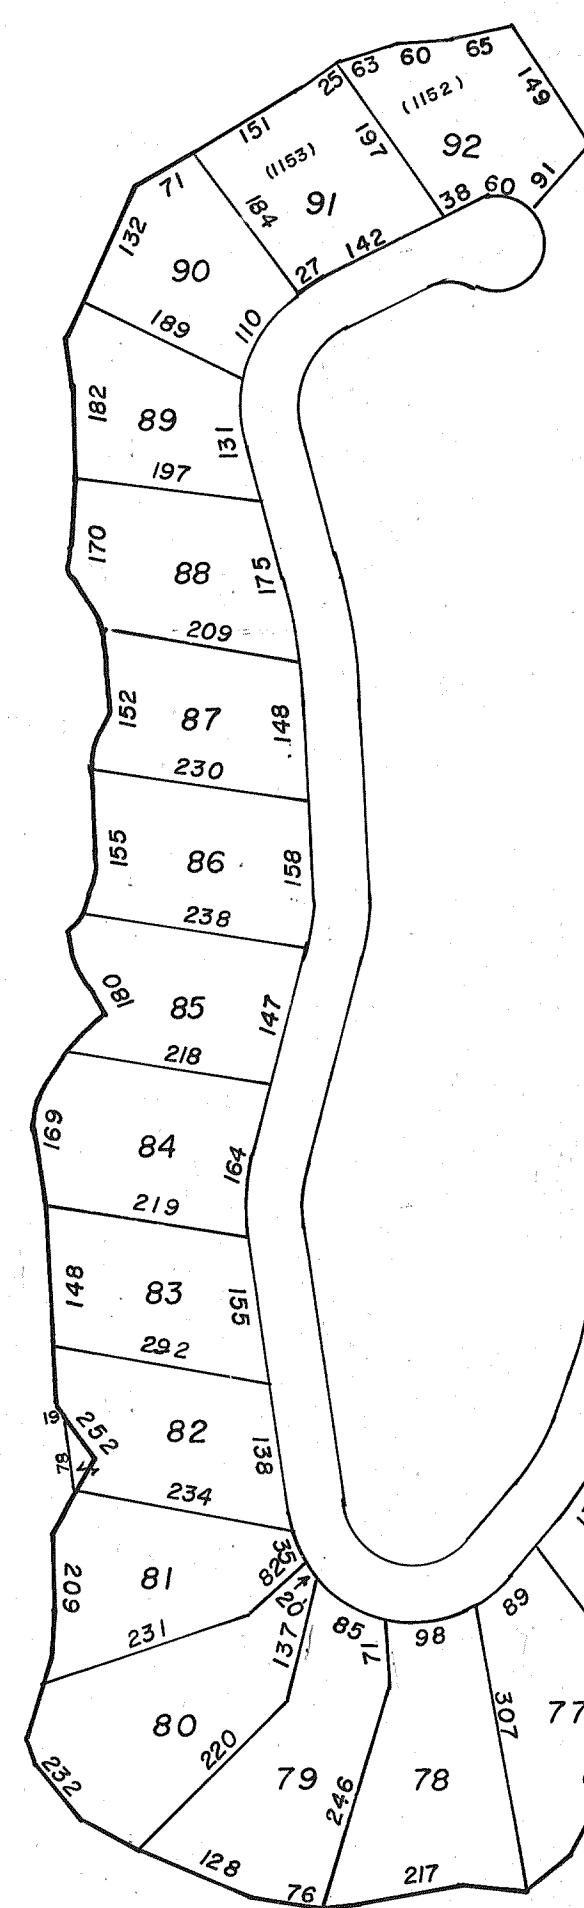

CRESENT LAND & TIMBER CORP.
SECTION 10, LOTS 1-90
DWG. NOS. C, F, 10 A, B, C, D, DI, E, F, G, G1
PLAT BOOK 15 PAGE 1-10 JAS: 7-25-77
REVISION OF SECTION 10 LOTS 1152 & 1153
PLAT BOOK 18 PAGE 92 11-12-86 W.L.A.
REVISION OF SECTION 10 LOTS 1156, 1157, & 1158
PLAT BOOK 18 PAGE 93 11-12-86 W.L.A.
REVISION OF SECTION 10 LOTS 1160, 1161, & 1162
PLAT BOOK 18 PAGE 94 11-12-86 W.L.A.


HIDDEN COVE SUBDIVISION
(TAX MAP 2P-8)

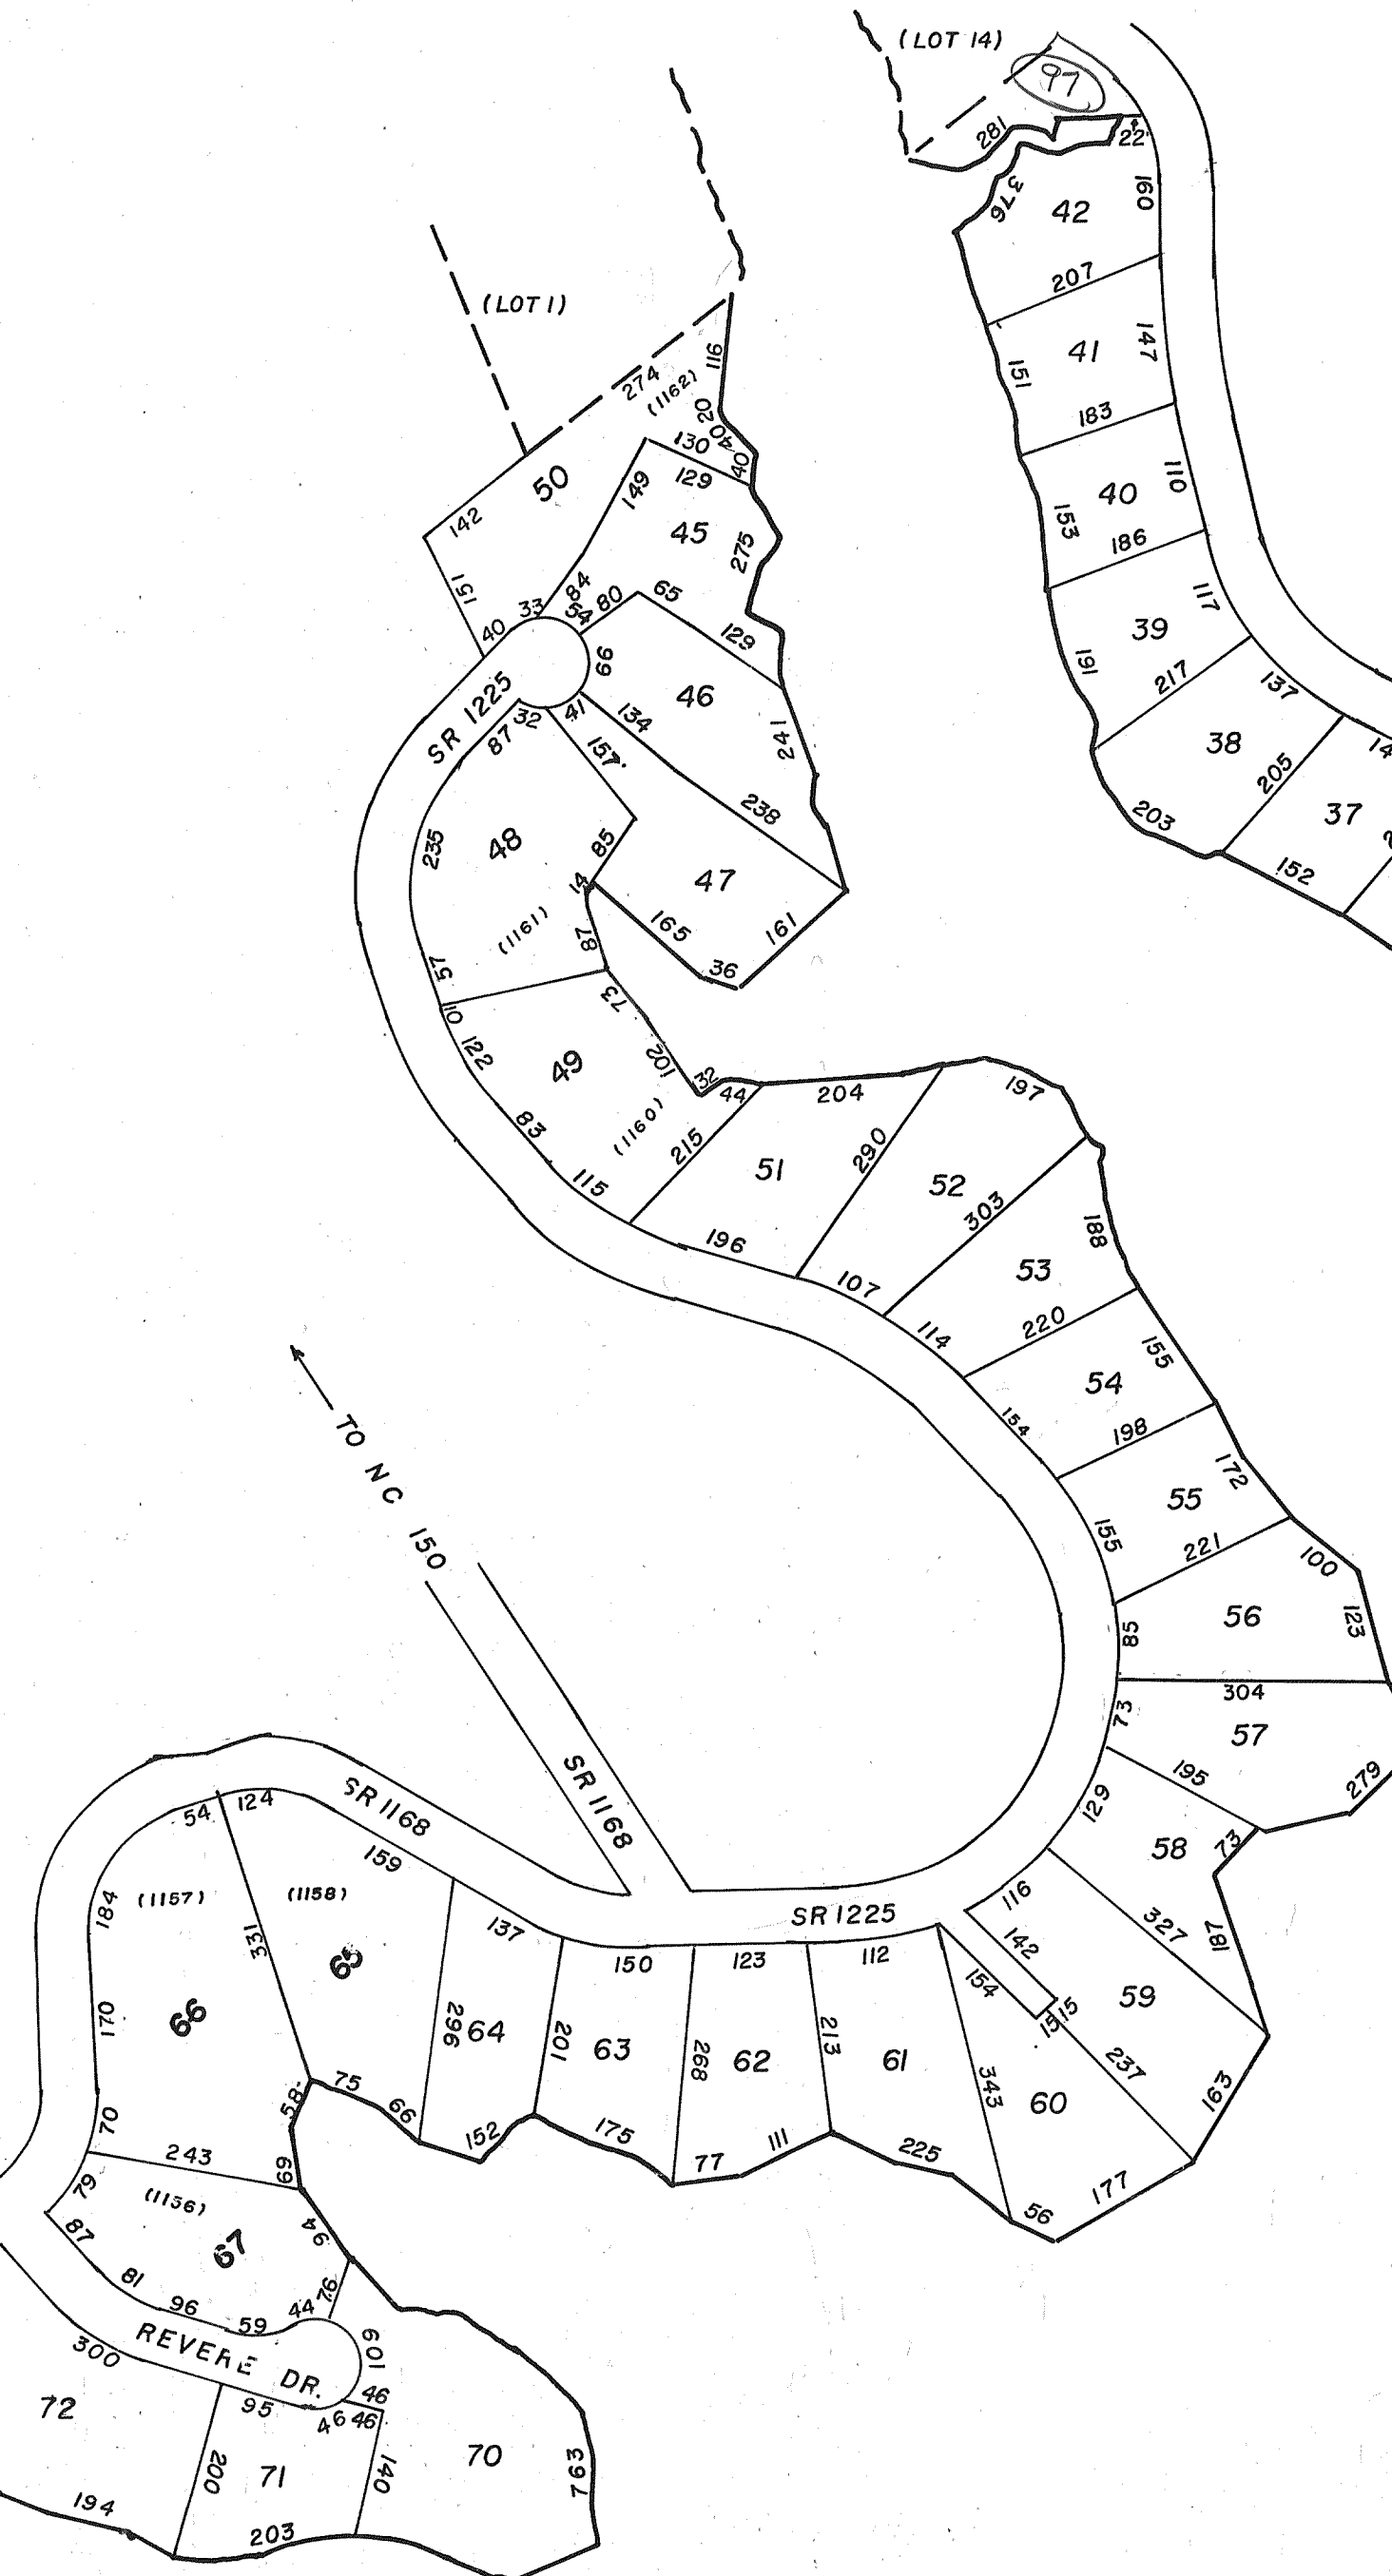

A

LAKE

NORMAN

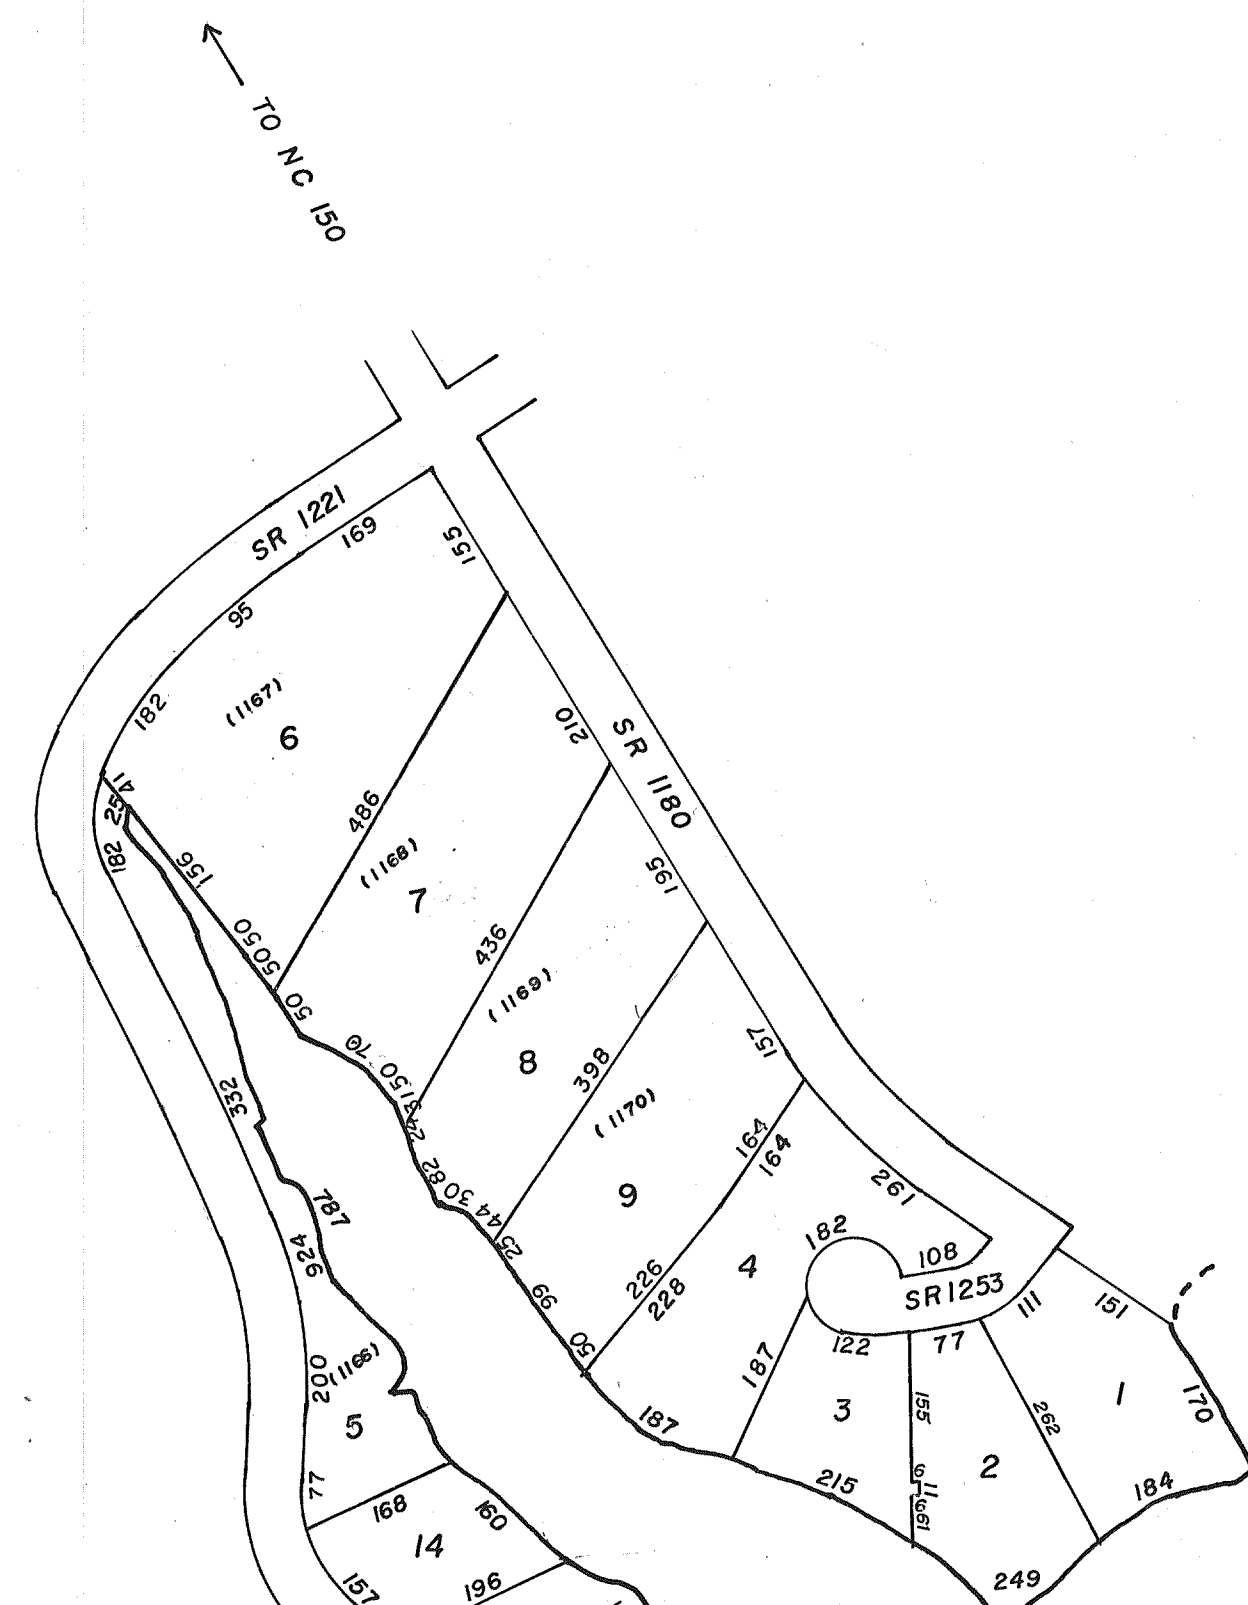

REVISION OF SECTION 10 LOTS 1164, & 1165
PLAT BOOK 18 PAGE 95 11-14-86 W.L.A.
REVISION OF SECTION 10 LOTS 1166, 1167, 1168, 1169, & 1170
PLAT BOOK 18 PAGE 96 11-14-86 W.L.A.

SCALE 1"=200'

DAVIDSON TOWNSHIP

TAX MAP 2P-3