


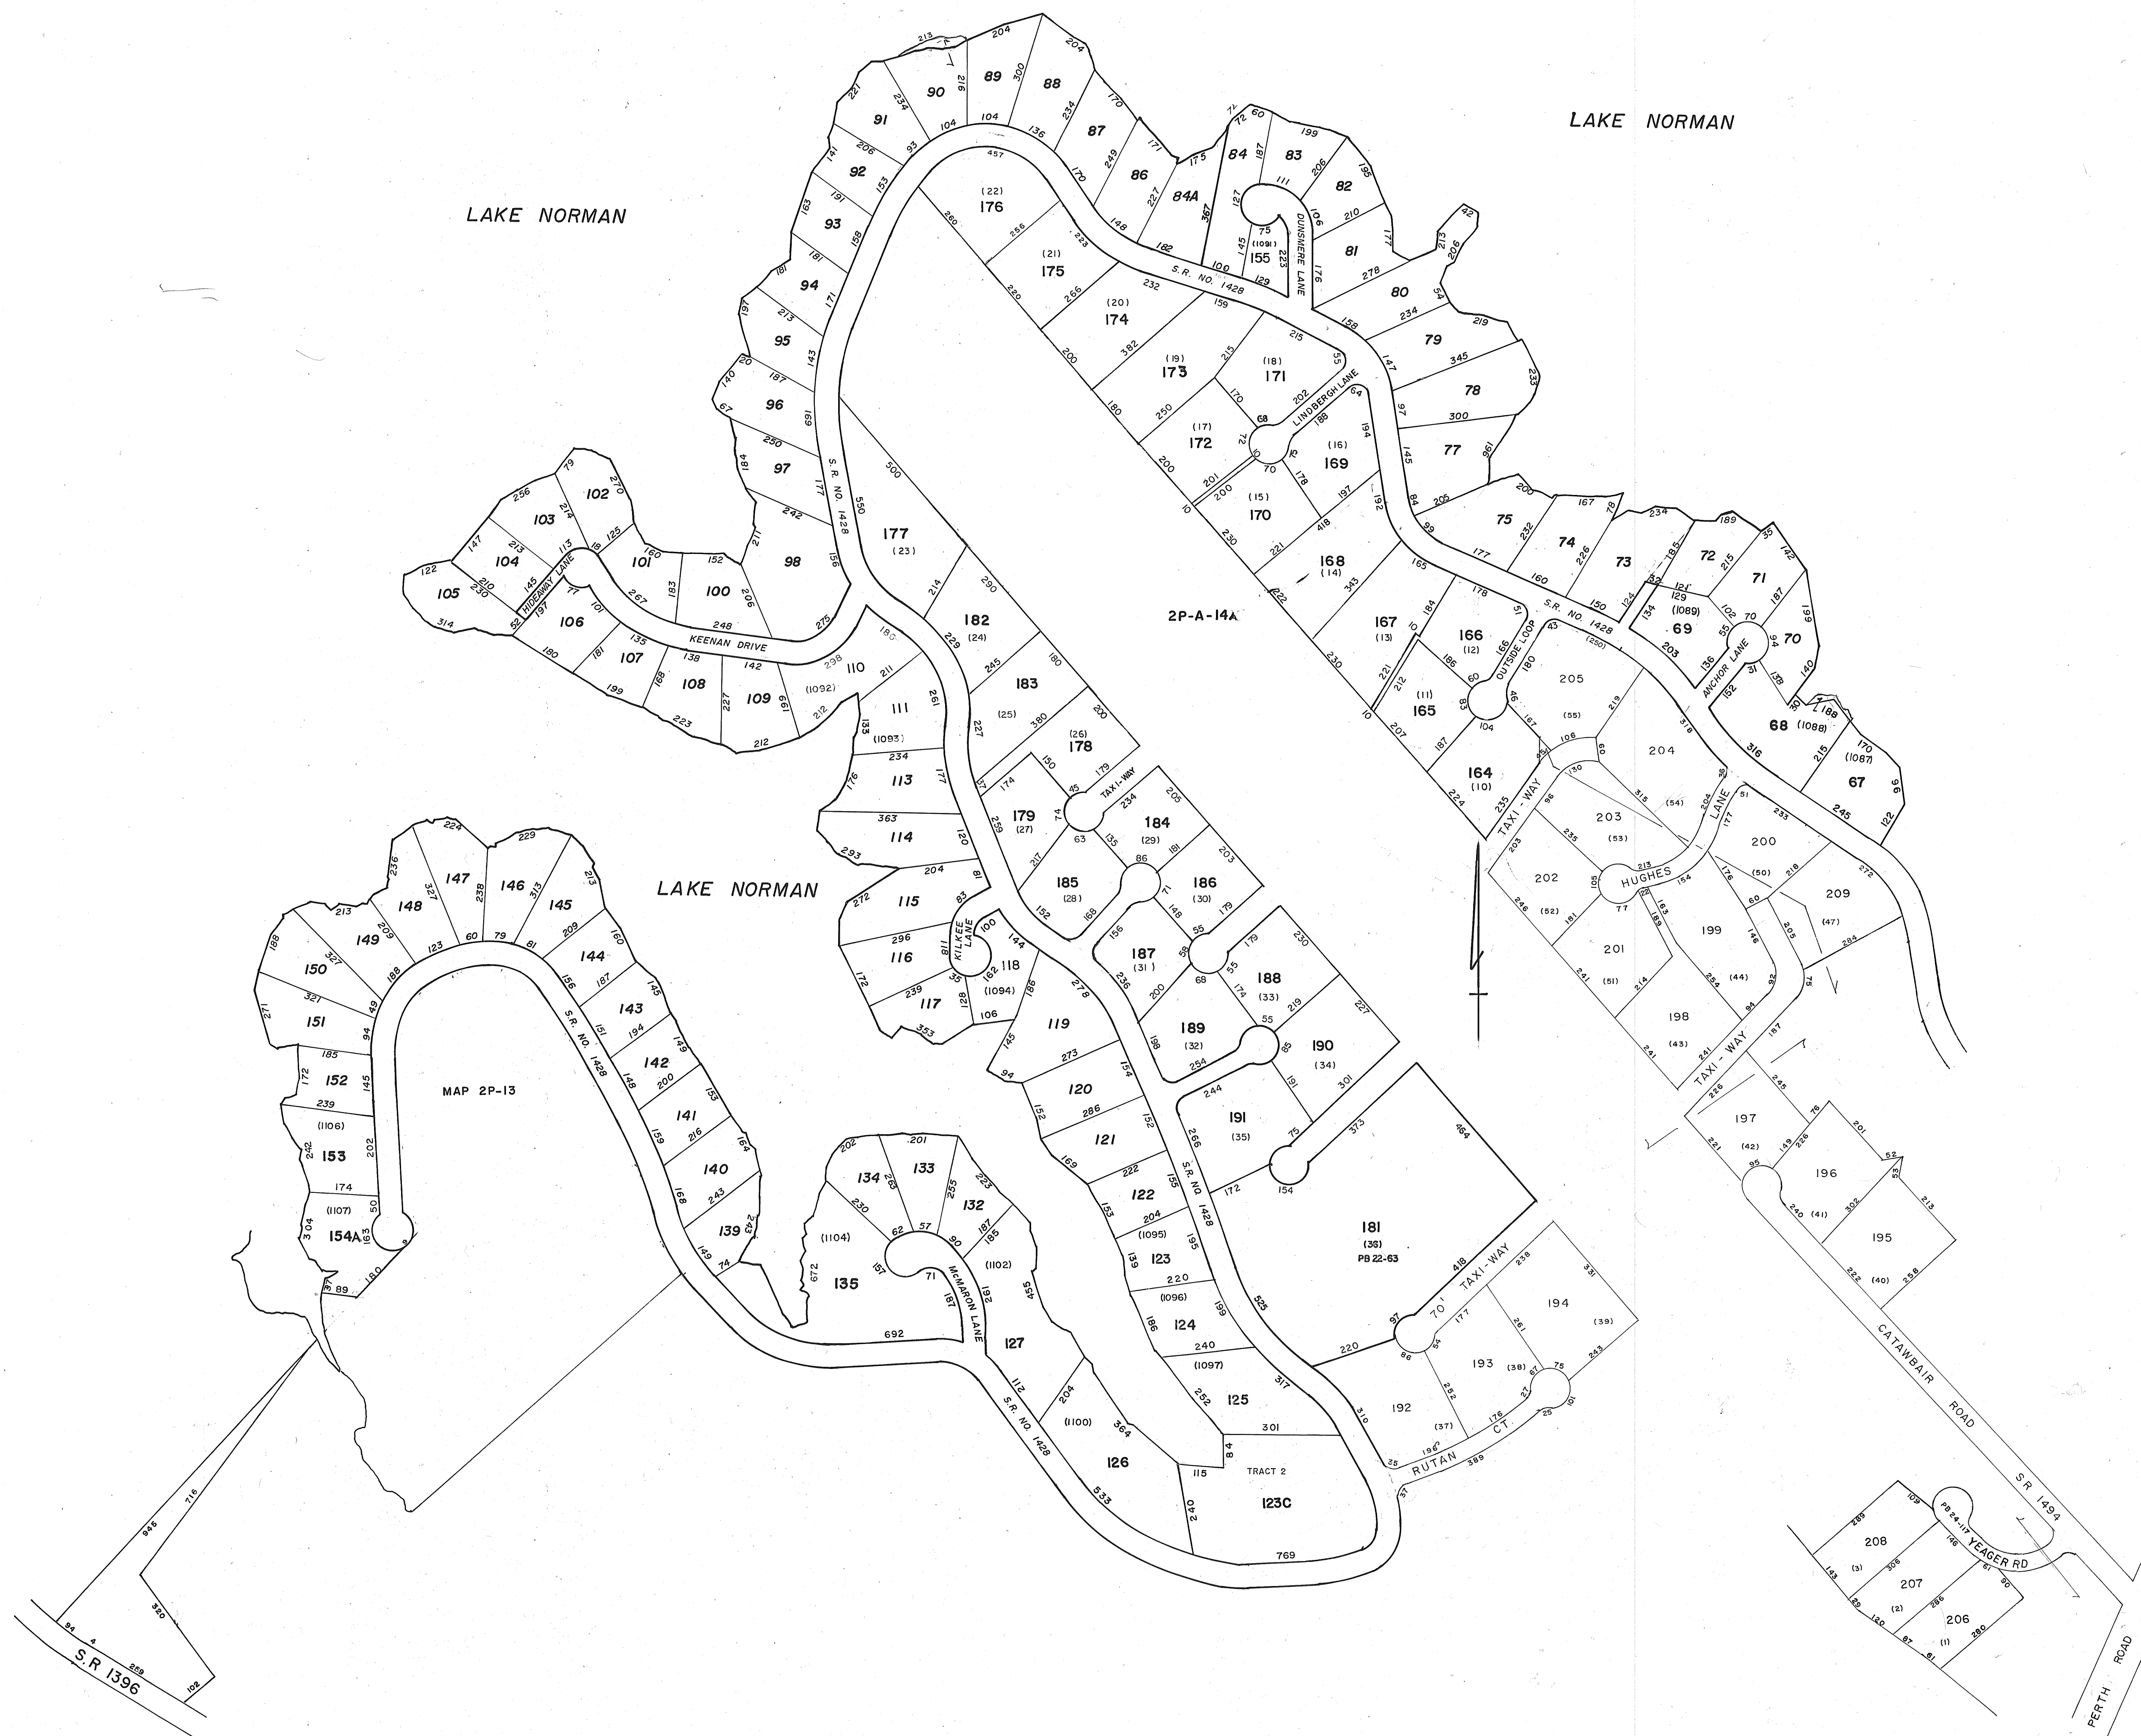

CRESENT LAND & TIMBER CORP.
SECTION 11, LOTS 70-152
DWG. NOS. C. F. 11-D, E, F, G, H, I, J, K
DIVISION OF LOT 84 JUNE 25, 1977
PLAT BOOK 15 PAGE 47
PLAT BOOK 14 PAGES 36-43 SEPT. 13, 1976
TRACT 2 PLAT BOOK 21-55 900222

REVISIONS SECTION 11

LOTS 1092, 1093, 1094 PB 19-13 1-15-87
LOTS 1087, 1088, 1089 PB 19-30 5-8-87
LOTS 1095, 1096, 1097, 1100, 1102 PB 19-31 5-8-87
LOT 1104 PB 19-32 5-8-87
LOTS 1106, 1107 PB 19-33 5-8-87
LOTS 156, 157 B & H PROPERTIES PB 21-77 5-24-90

THE LAKE NORMAN AIRPARK (PHASE I)

LOTS 3-18, PLAT BOOK 21-84, 6-14-90
LOTS 19-27, PLAT BOOK 21-84A, 6-14-90

THE LAKE NORMAN AIRPARK (PHASE II)
LOTS 24, 25, 28-35, PLAT BOOK 22-64 12-12-90

THE LAKE NORMAN AIRPARK (PHASE III)

LOT 36, PLAT BOOK 22-63, 12-6-90

LAKE NORMAN AIRPARK (PHASE IV)
LOTS 37-39, P.B. 24-40, 22 APRIL 1994

LAKE NORMAN AIRPARK (PHASE V)
LOTS 40-44, 50-55, P.B. 24-84, 25 JULY 1994

LAKE NORMAN AIRPARK (PHASE VI)
LOT 47, P.B. 25-PG. 101, 30 JUNE 1995

SCALE 1"=200'

DAVIDSON TOWNSHIP

TAX MAP 2P-4