


CRESCENT LAND & TIMBER

SECTION 12 LOTS 26 - 81  
DRAWINGS CF 12 - A, B, C, D, E, F  
PLAT BOOK 13, PAGES 15 - 20  
MARCH 9, 1976

LOTS 1063, 1064, 1065, 1071 & 1072  
PLAT BOOK 18, PAGES 74 & 75  
SEPTEMBER 10, 1986

LOT 1062  
PLAT BOOK 19, PAGE 14  
JANUARY 15, 1987

LOTS 1066, 1068 & 1069  
PLAT BOOK 19, PAGE 37  
MAY 8, 1987

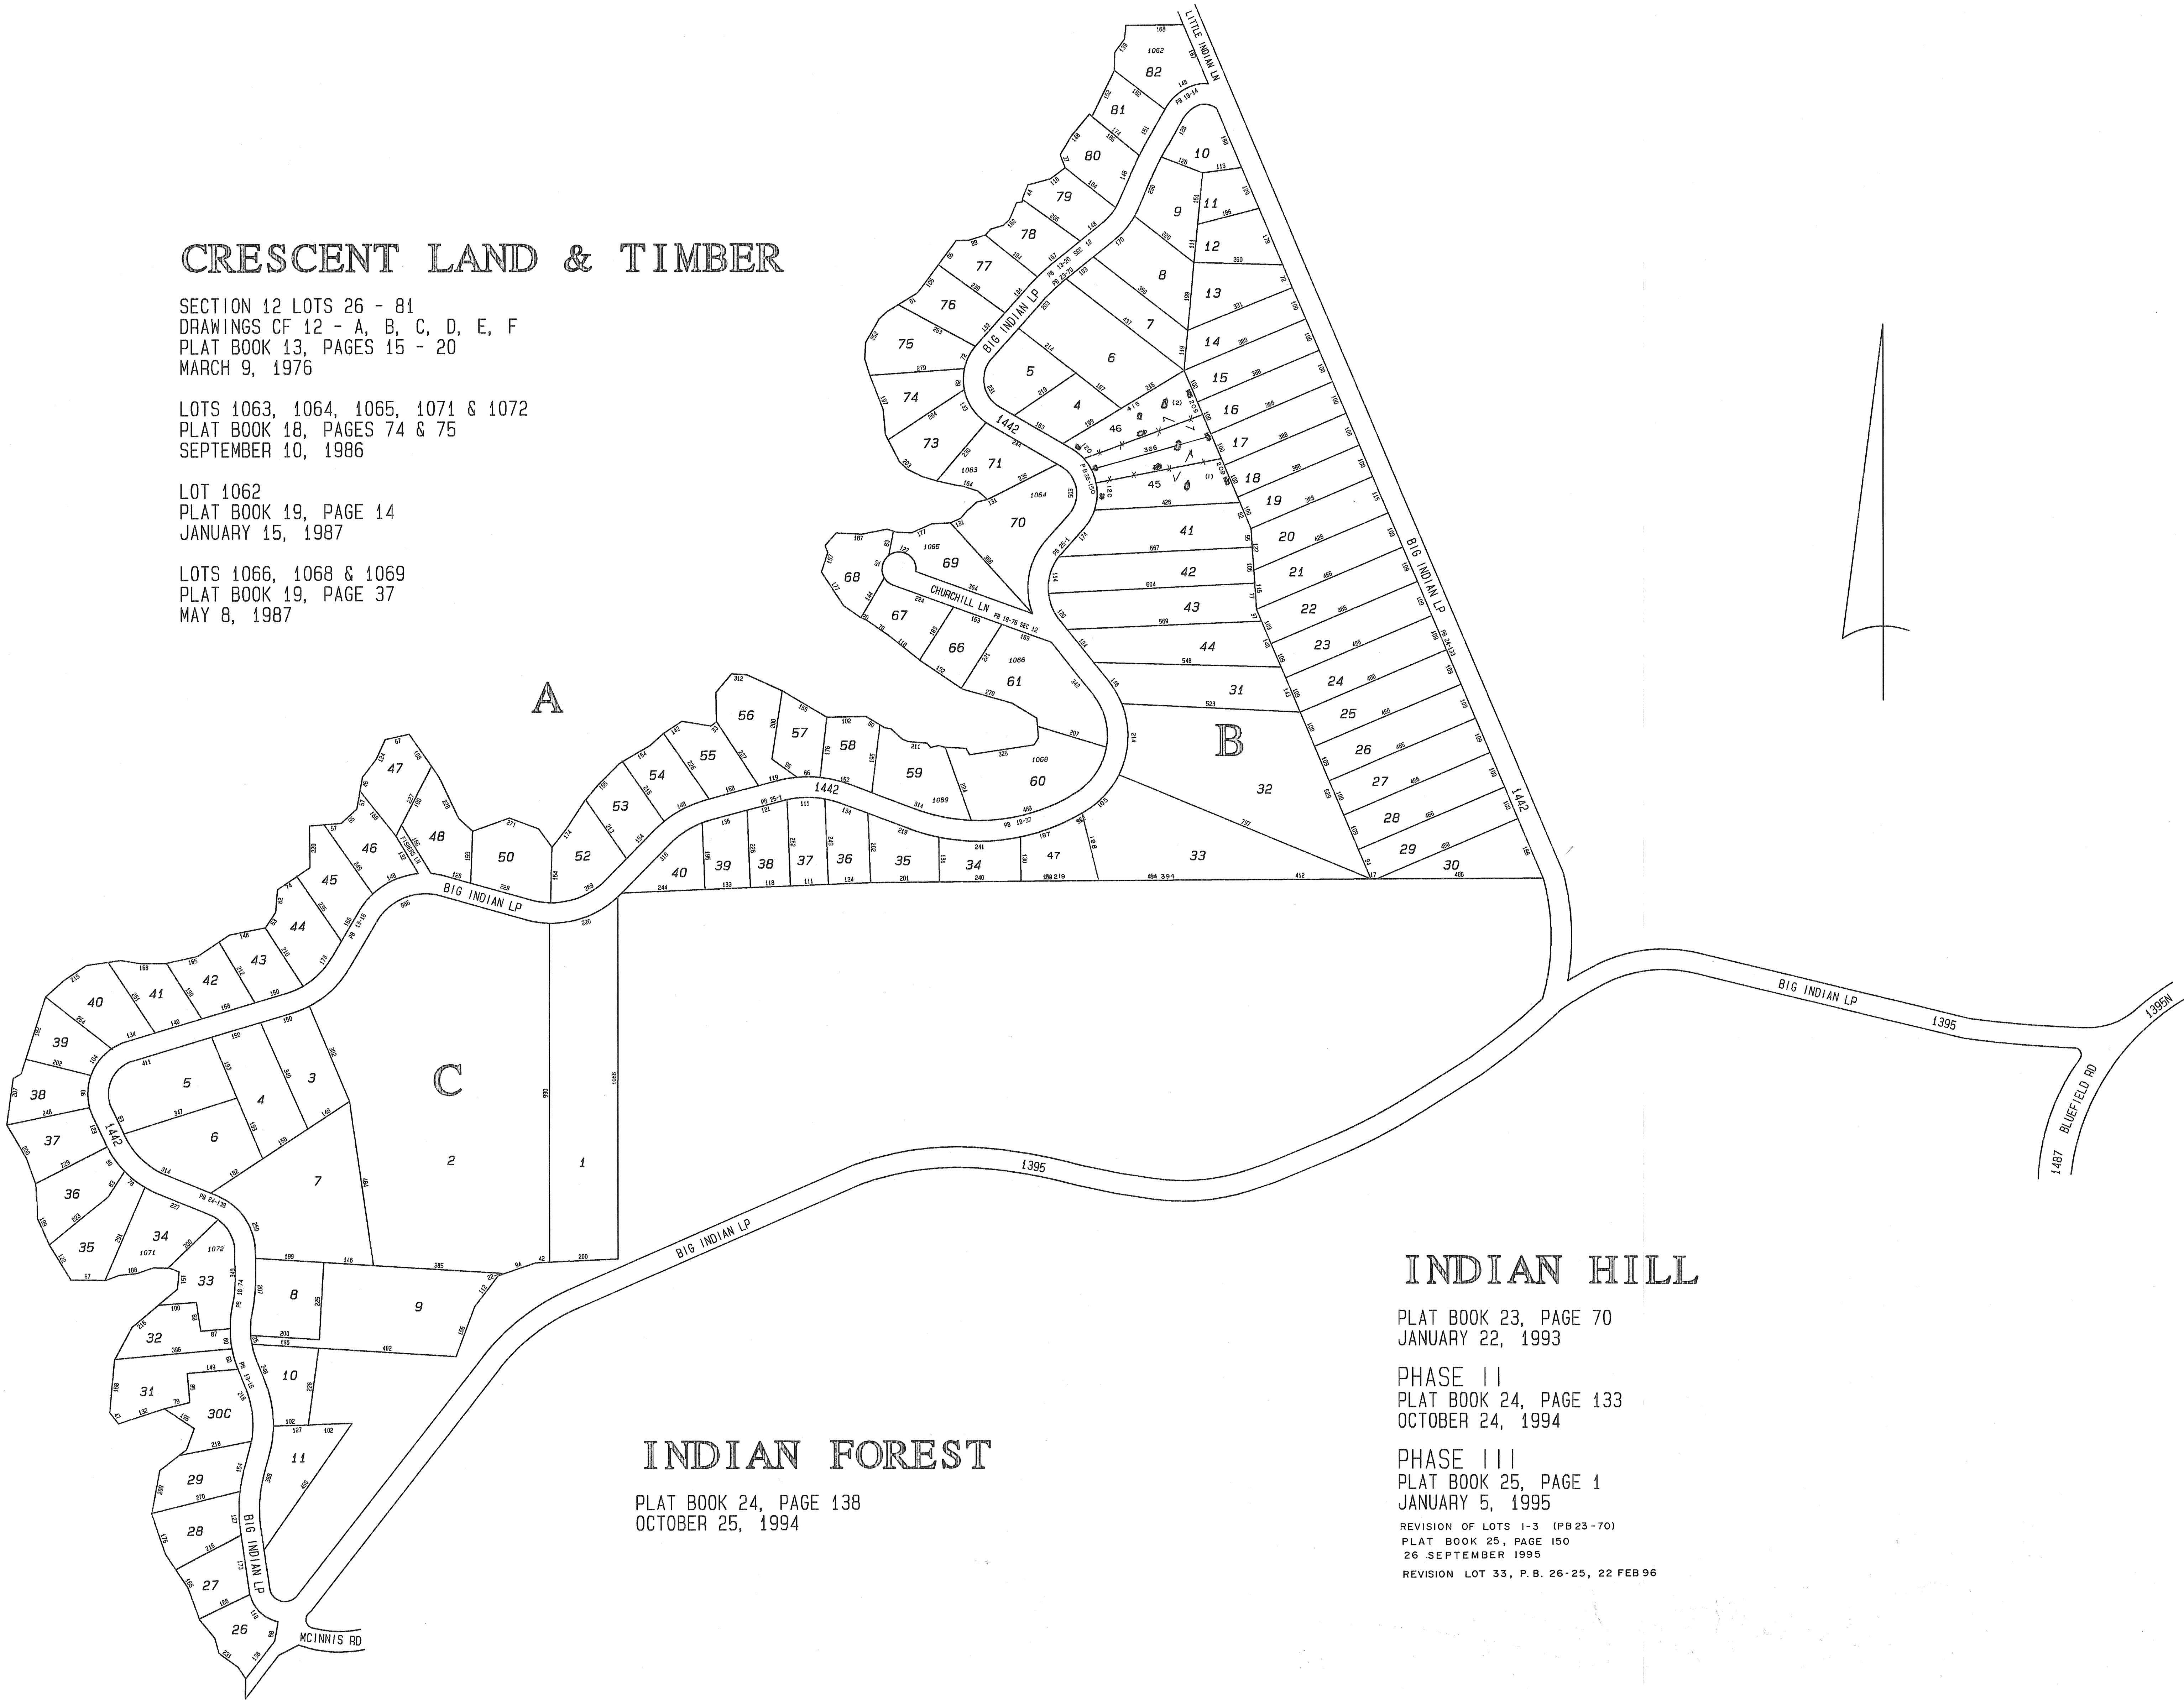

INDIAN HILL

PLAT BOOK 23, PAGE 70  
JANUARY 22, 1993

PHASE II  
PLAT BOOK 24, PAGE 133  
OCTOBER 24, 1994

PHASE III  
PLAT BOOK 25, PAGE 1  
JANUARY 5, 1995

REVISION OF LOTS 1-3 (PB 23-70)  
PLAT BOOK 25, PAGE 150  
26 SEPTEMBER 1995  
REVISION LOT 33, P.B. 26-25, 22 FEB 96

INDIAN FOREST

PLAT BOOK 24, PAGE 138  
OCTOBER 25, 1994