


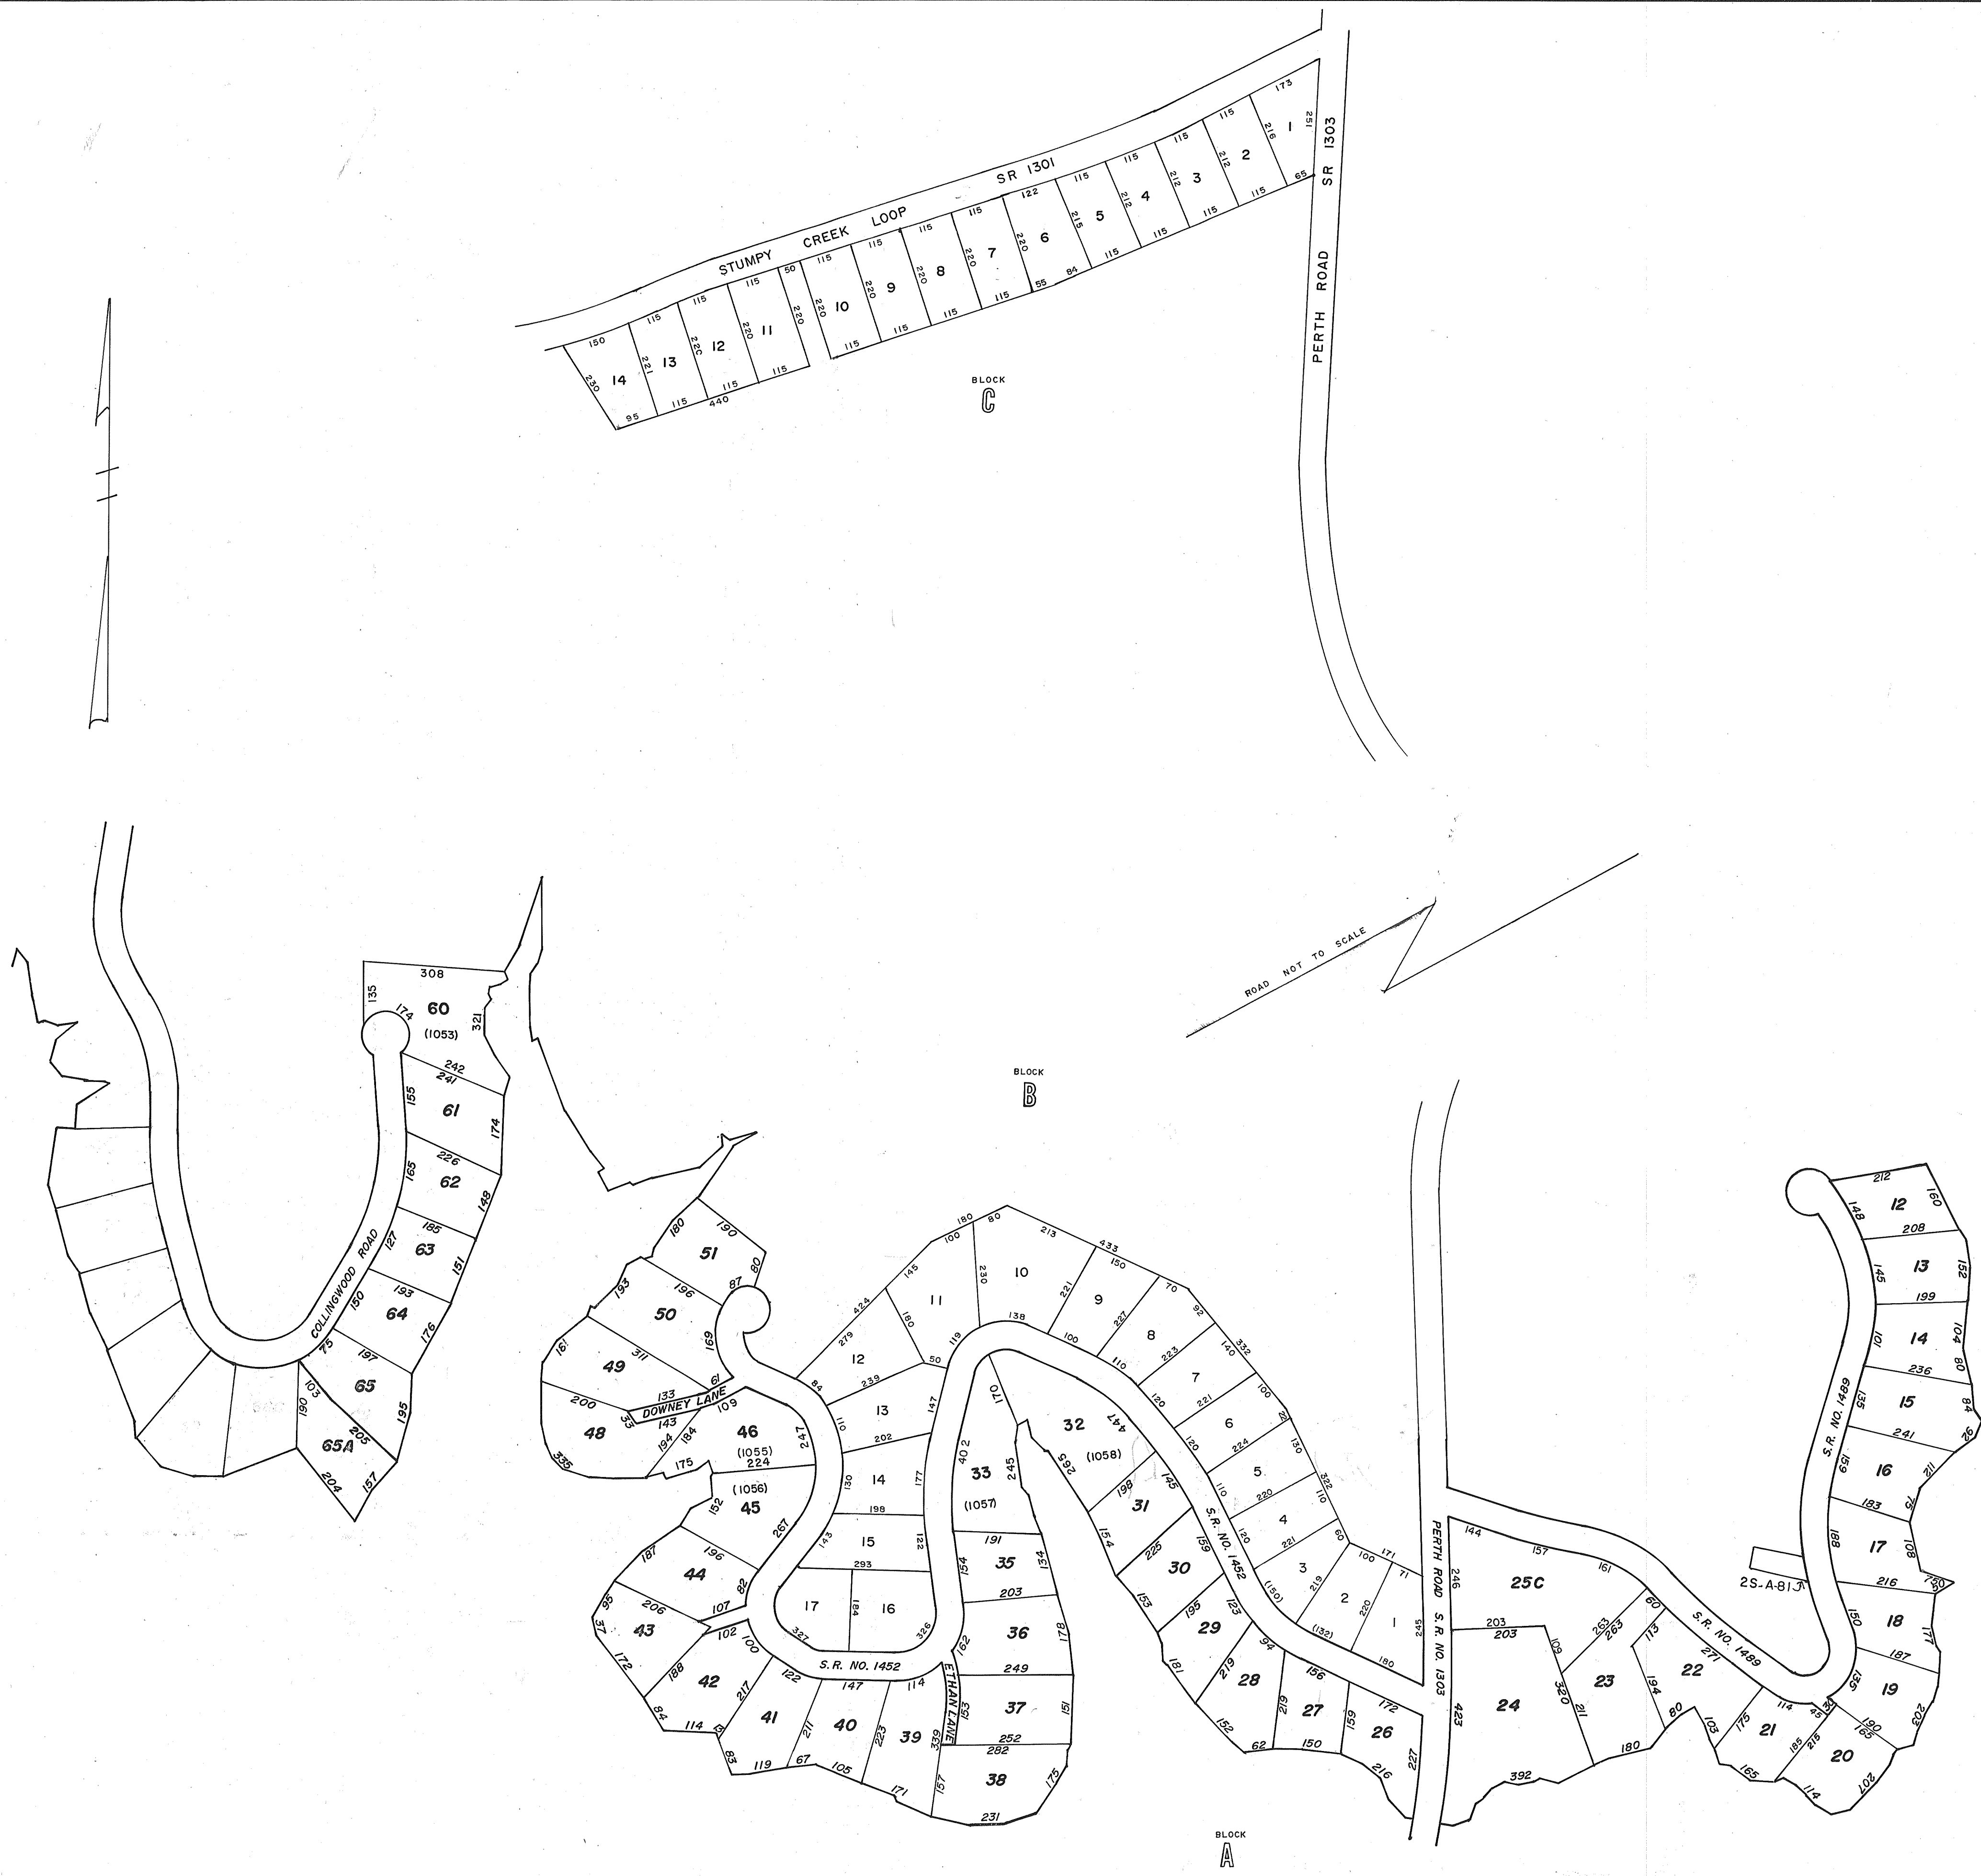

NOTE
 REVISION OF SECTION 14, PLAT 18 PAGE 76, 77 & 78
 RECORDED SEPT. 10, 1986
 OLD TAX MAP NO'S PART OF 2S-A-51 &
 ALL OF 2S3-A-32C & 2S3-A-45C
 9/19/86 L S

HARBOR VIEW
 SECTION ONE, SEE BLOCK B
 P.B. 26-PG. 76, 3 JUN 96
 SECTION TWO, SEE BLOCK C
 P.B. 26-PG. 77, 3 JUN 96

CRESENT LAND & TIMBER CORP.
 SECTION 14, LOTS 12-66
 DWG. NOS. C. F. 14-A, B, C, C-1, C-2, C-3, & D
 PLAT BOOK 13 PAGES 22-28 9 MAR 76
 LOTS 21-24 REVISED PLAT BK. 21 PG. 11 20 SEP 89