



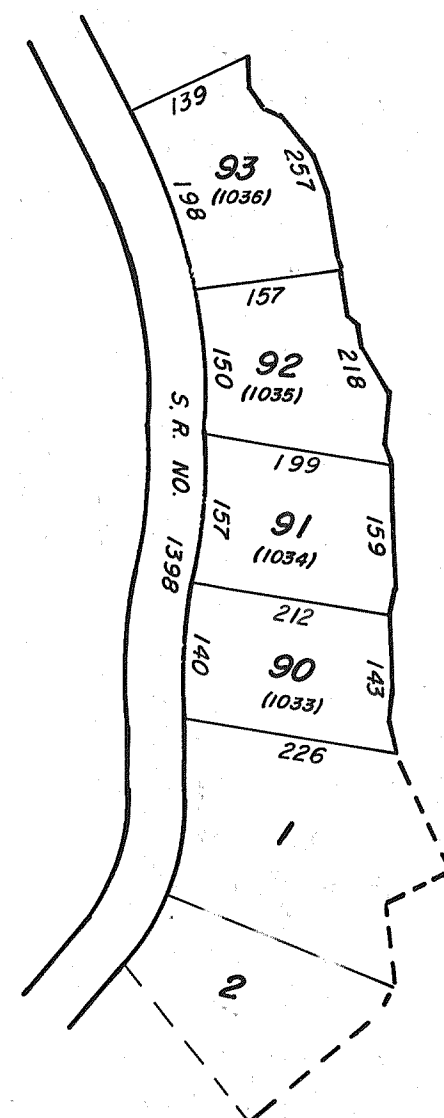


LAKE NORMAN


NOTE: REVISION OF CRESCENT LAND & TIMBER CORP.
SECTION 15 LOTS 1033-1036
DWG. NO. C.F. 15-P-1
PLAT BOOK 18 PAGE 20 5 DEC. 85

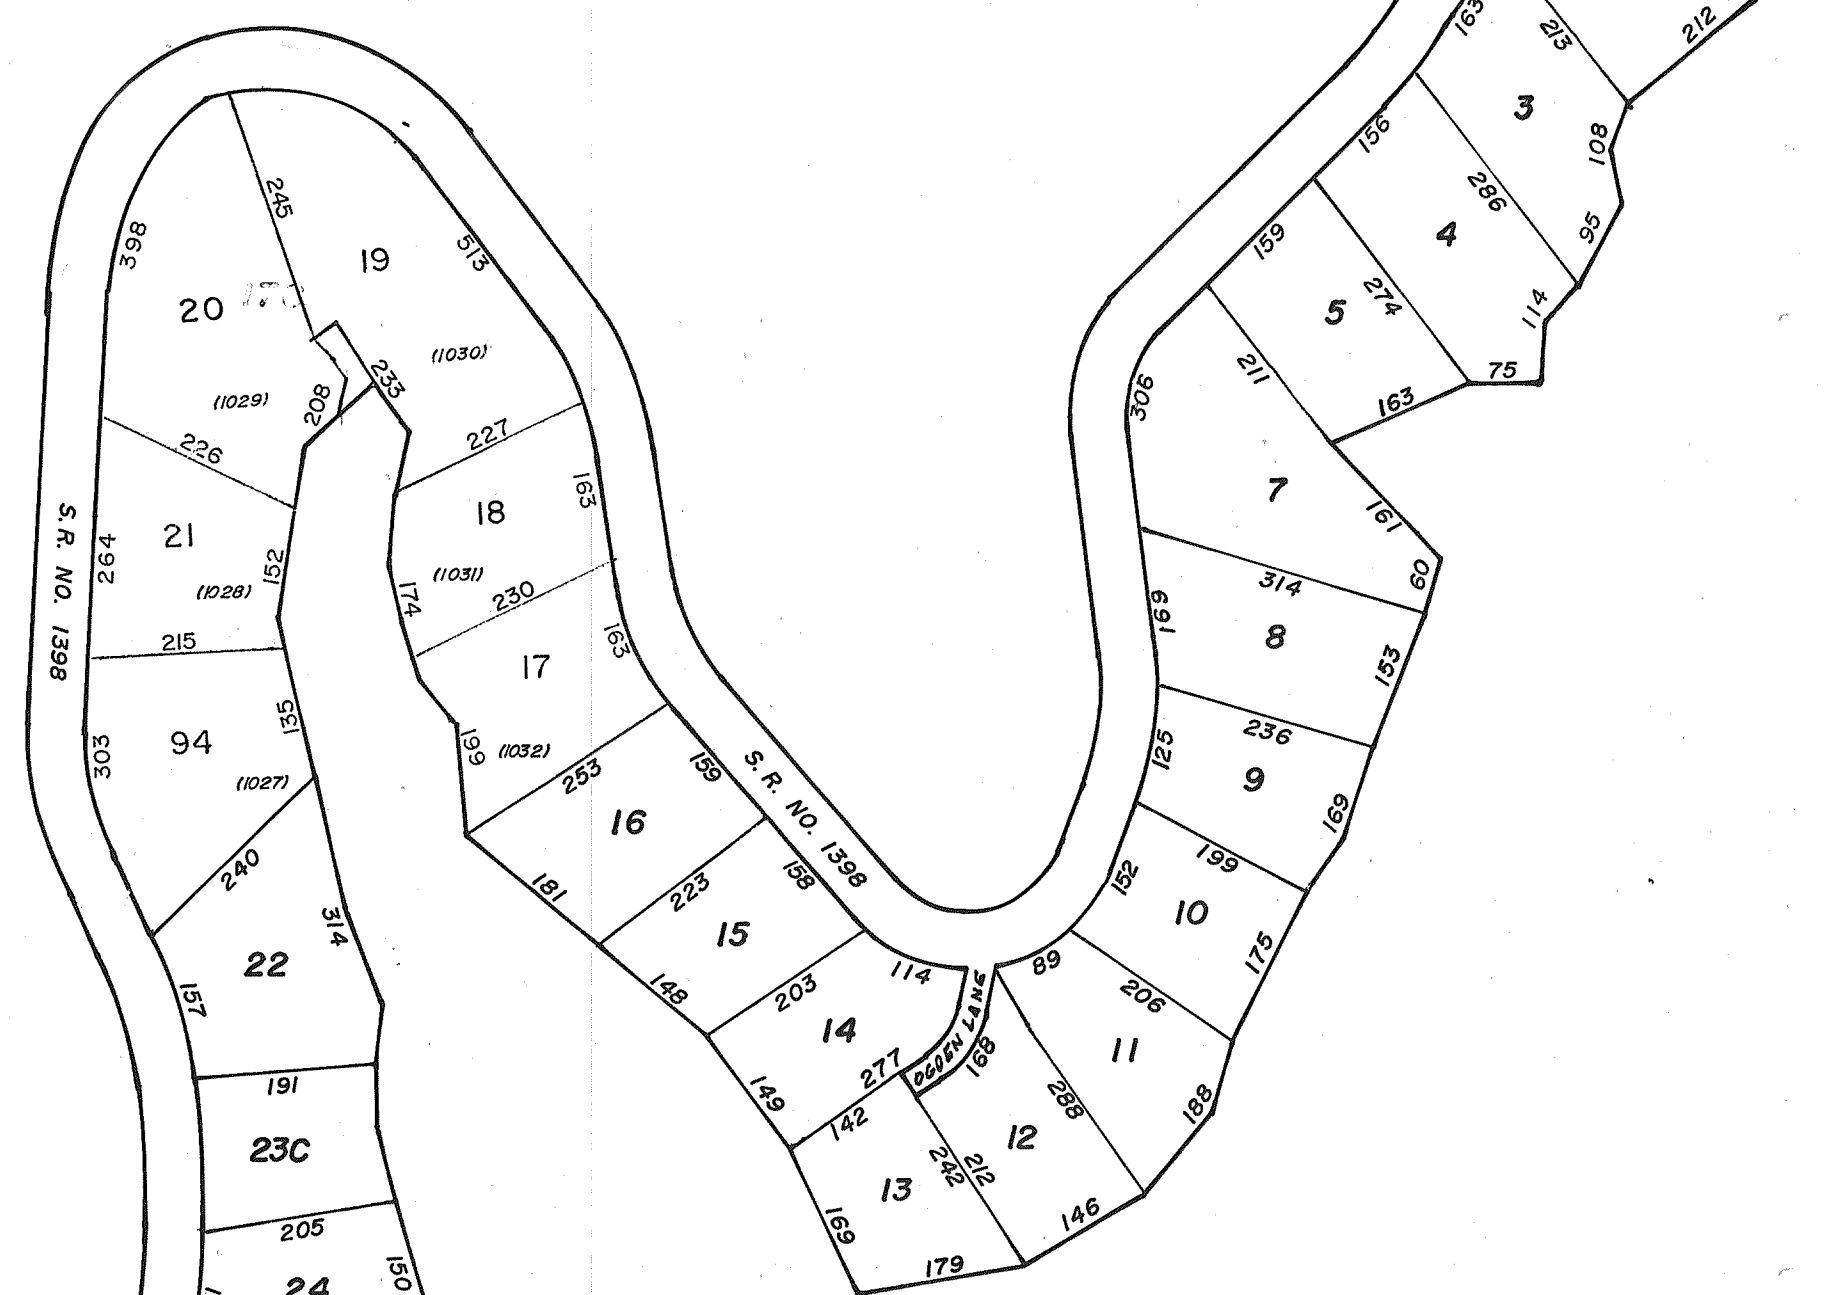

LAKE NORMAN

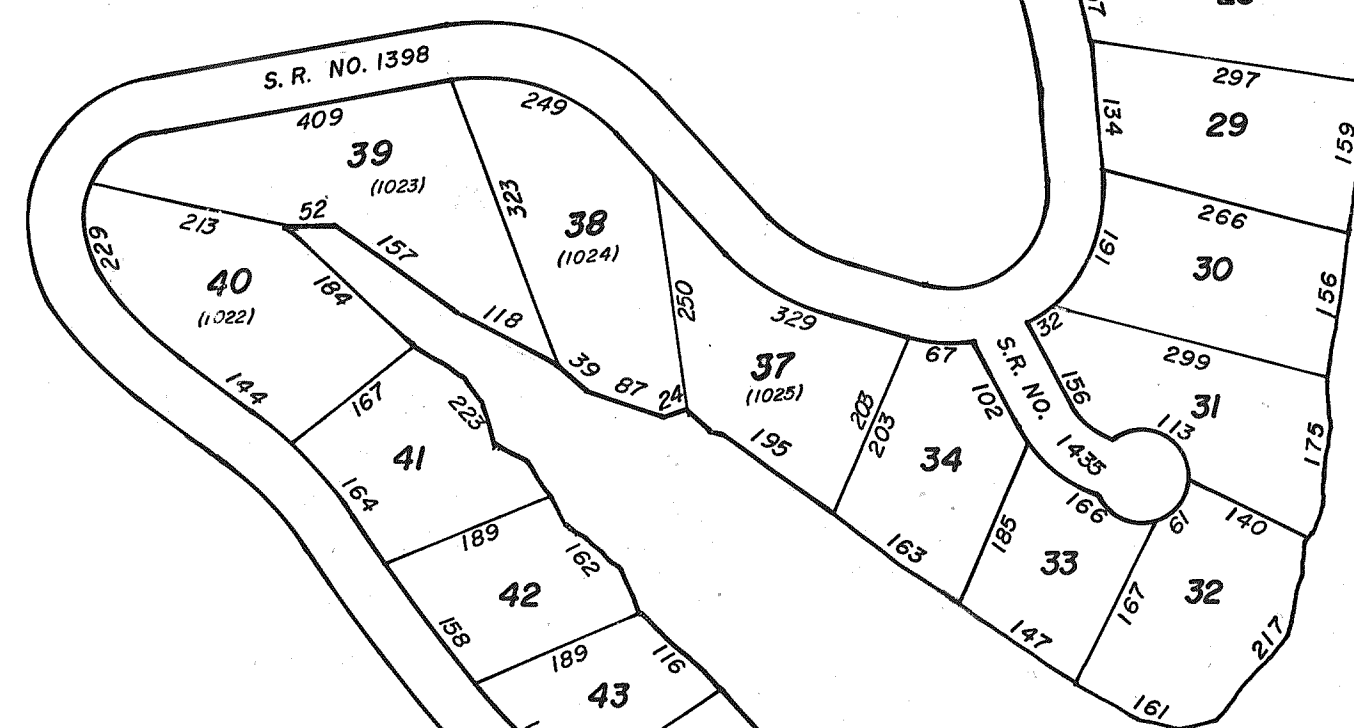

LAKE NORMAN

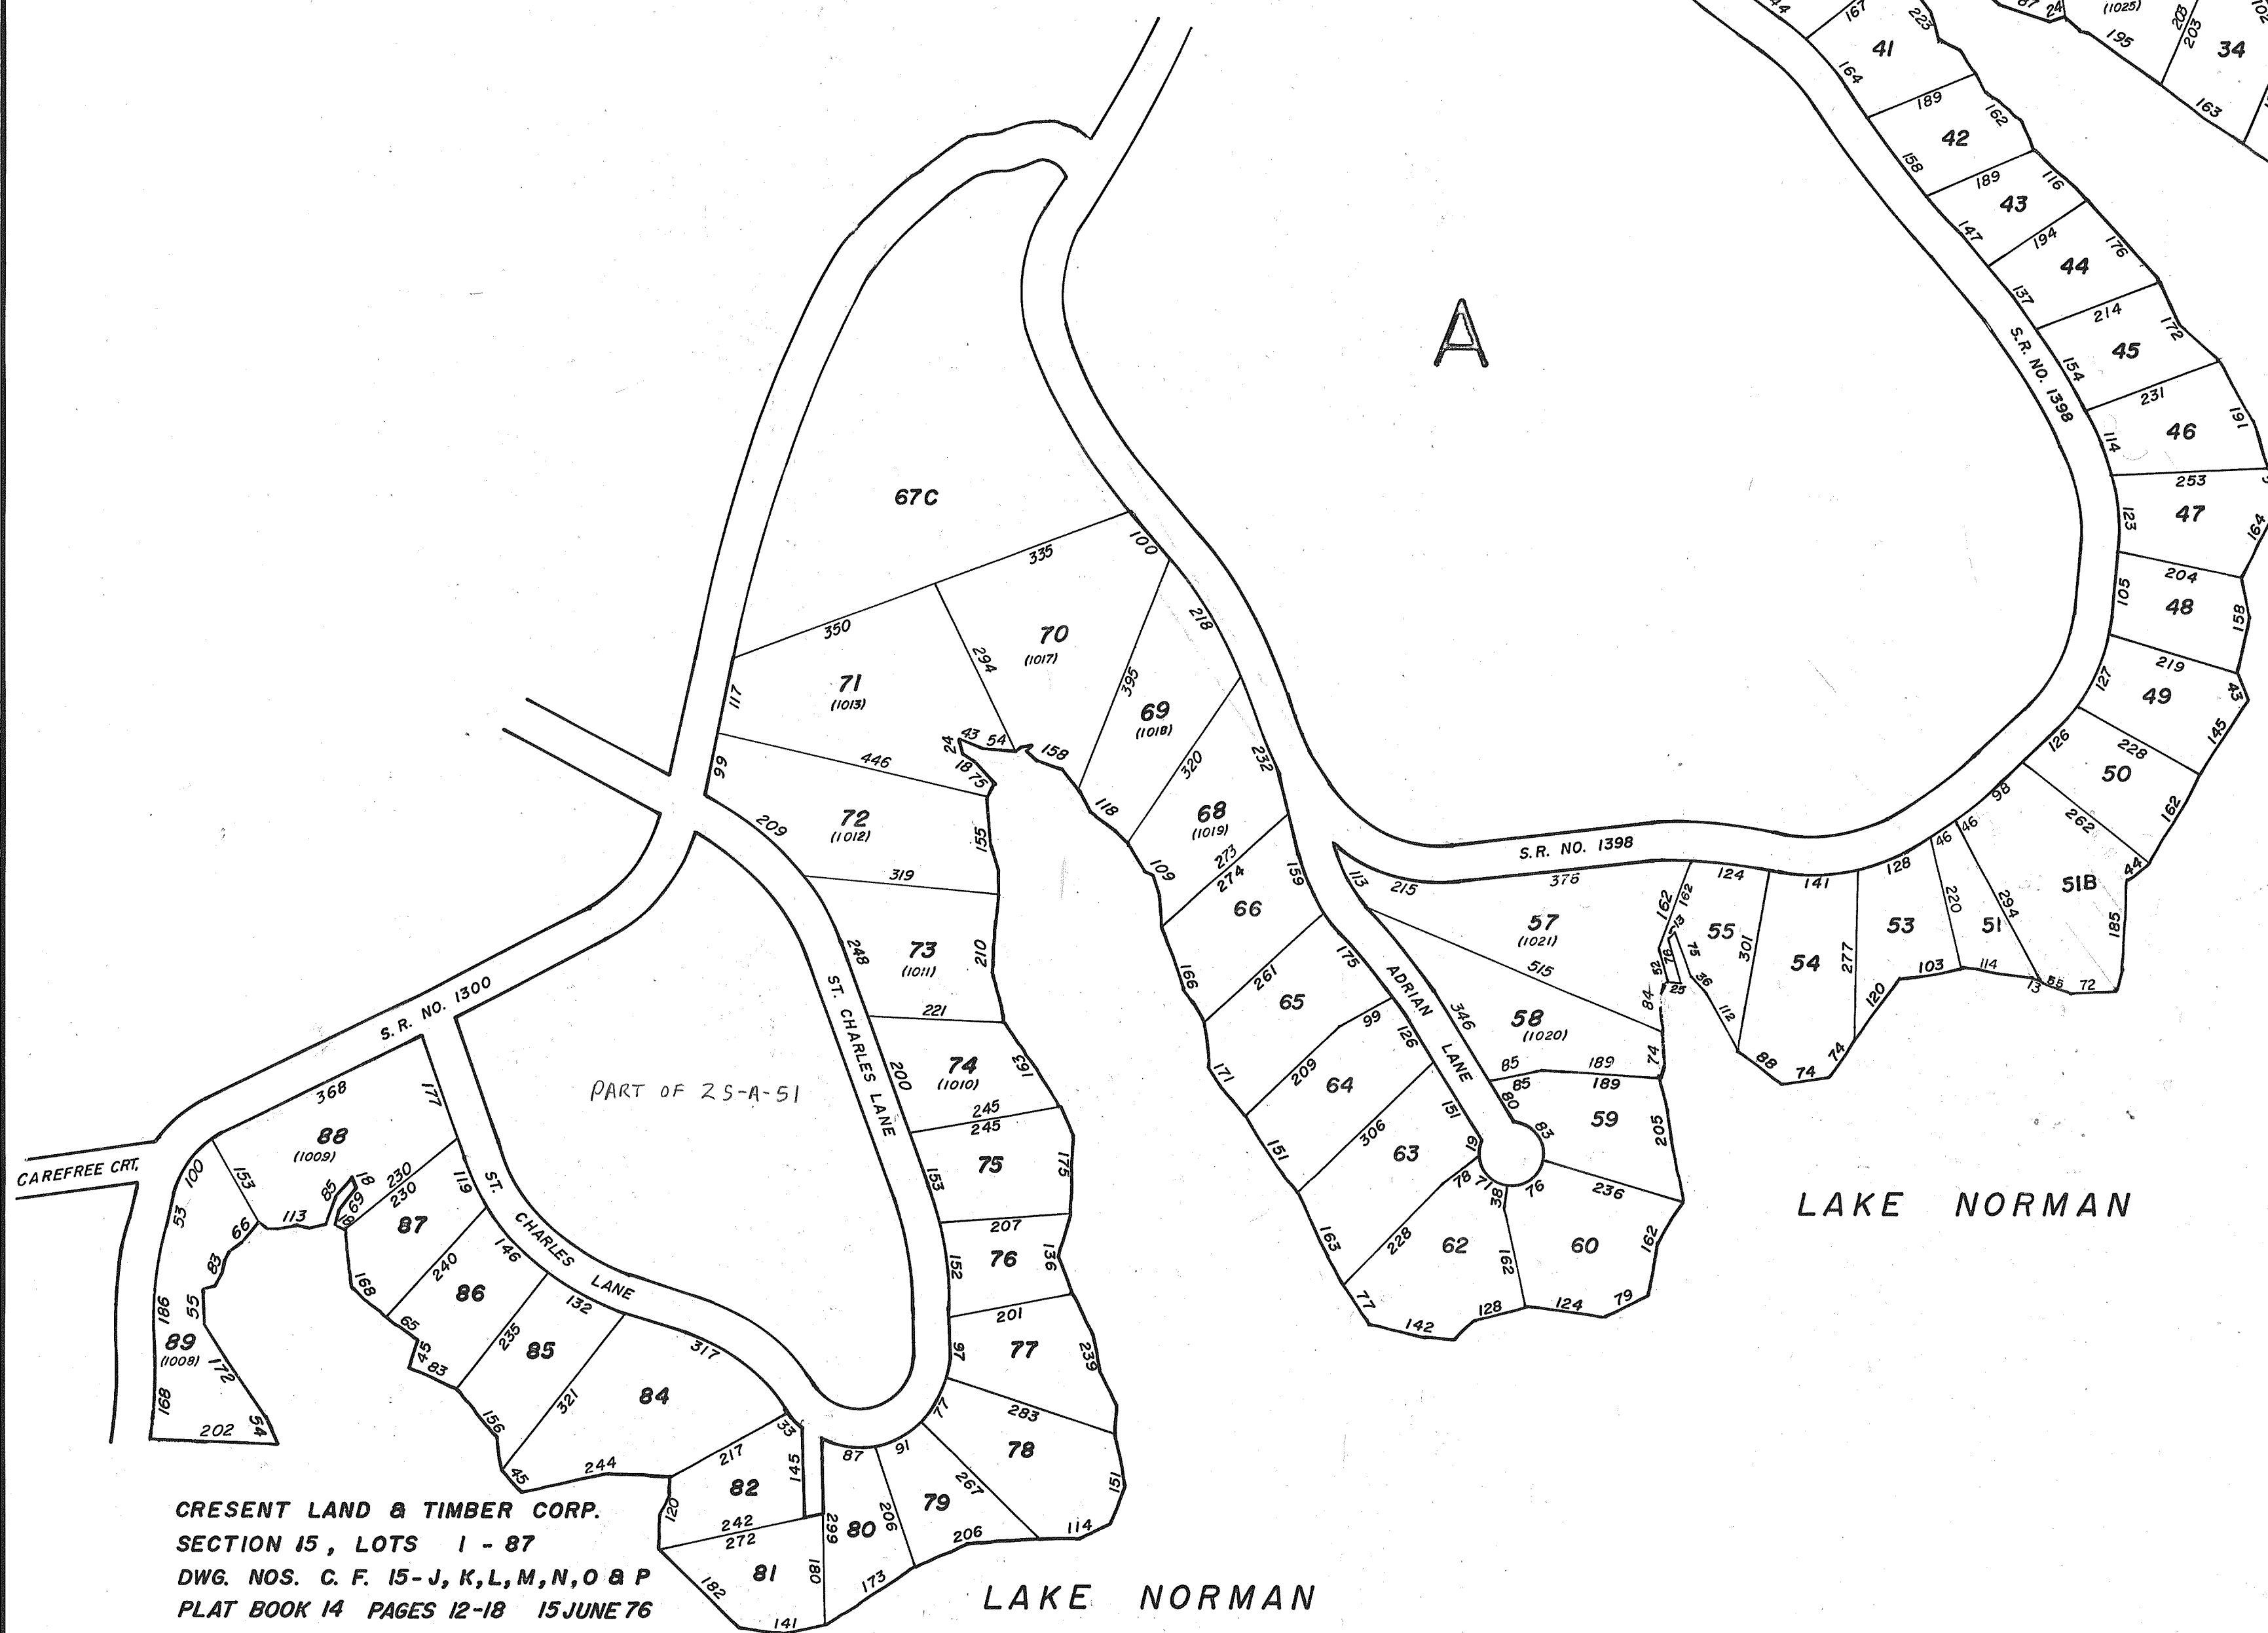

CRESENT LAND & TIMBER CORP.
SECTION 15, LOTS 1 - 87
DWG. NOS. C. F. 15-J, K, L, M, N, O & P
PLAT BOOK 14 PAGES 12-18 15 JUNE 76

LAKE NORMAN

NOTE: REVISIONS OF CRESENT LAND & TIMBER CORP.
SECTION 15 LOTS 1008, 1009, 1010-1013, 1017-1019, 1020, 1021, 1022-1025
DWG. NOS. C.F. 15-J-1, K-1, K-2, M-1,
PLAT BOOK 18 PAGES 16, 17, 18, 19,
RECORDED 5 DEC. 85

SECTION 15 LOTS 1027-1032
DWG. NO. C.F. 15-O-1
PLAT BOOK 18 PAGE 37
RECORDED 6 MARCH 86

SCALE 1"=200'

DAVIDSON TOWNSHIP

TAX MAP 2S-5