


LAKE NORMAN

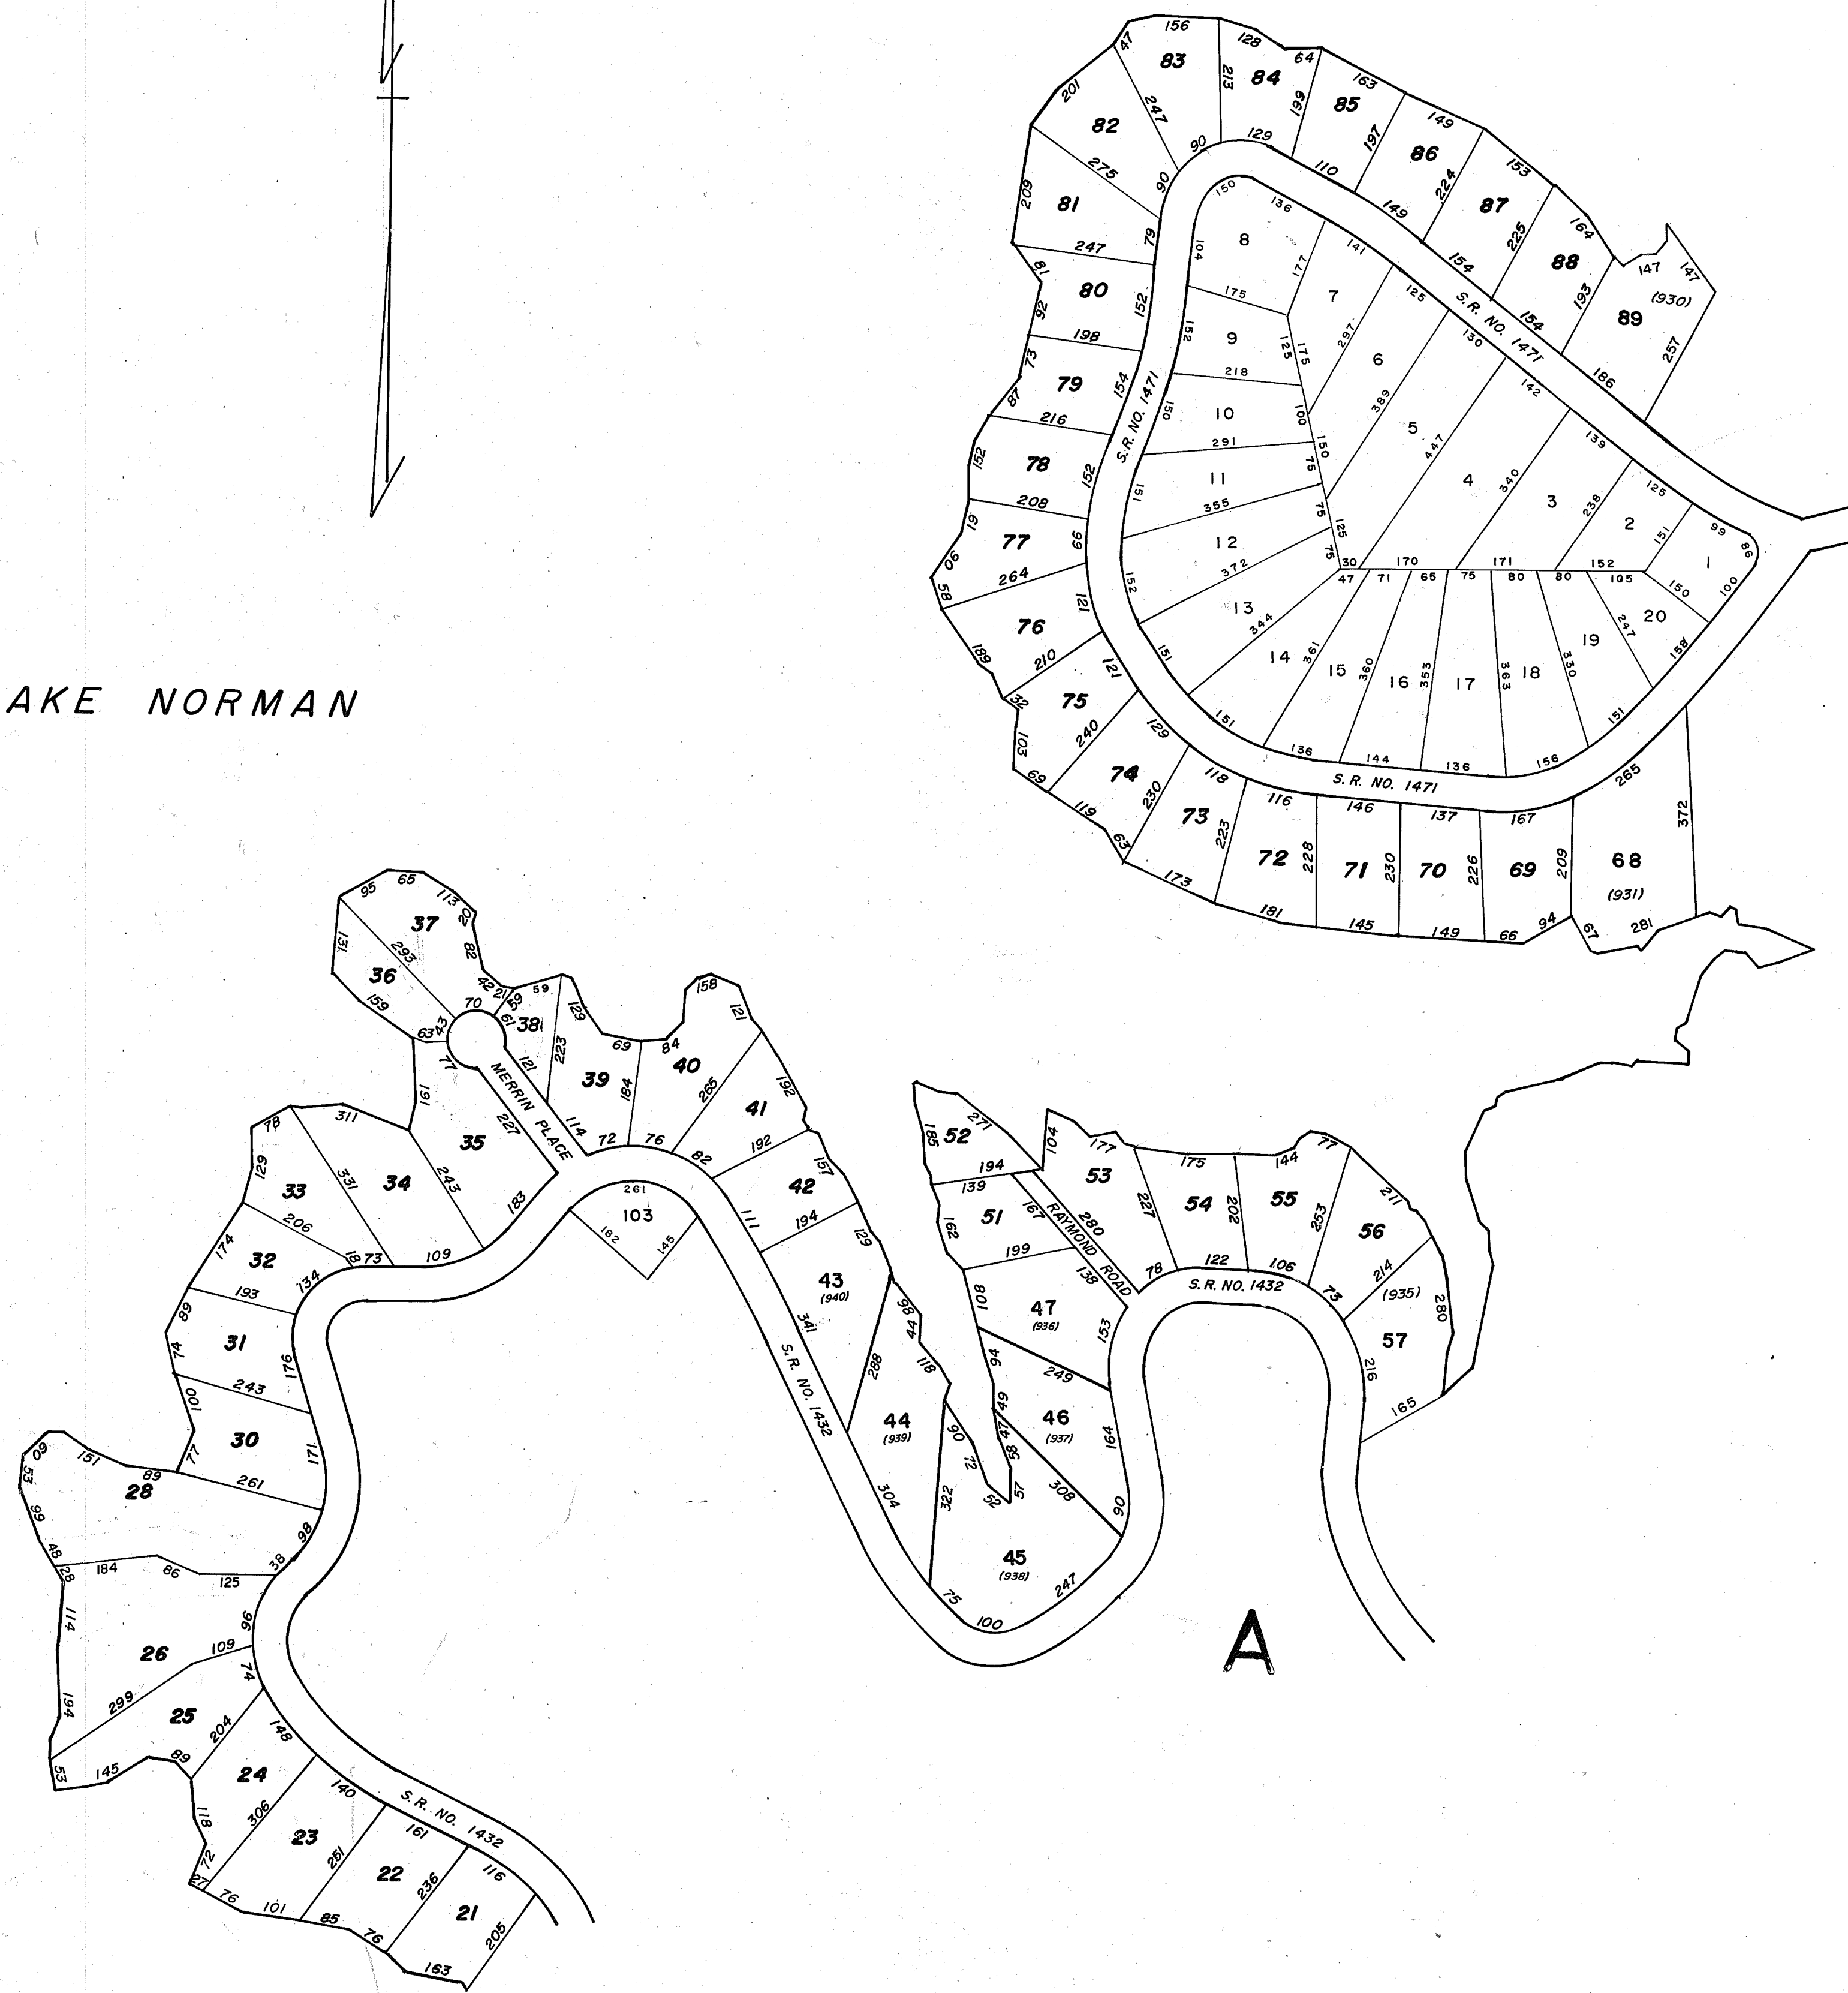

NOTE REVISION OF SECTION 16
PLAT BOOK 18 PAGE 61, 62, 63
LOTS 930, 931, 935
RECORDED JUNE 20, 1986

CRESENT LAND & TIMBER CORP
SECTION 16, LOTS 21-88
DWG. NOS. C.F. 16A, B, C, D, & E
PLAT BOOK 13 PAGES 37-41 5 MAR 76
NOTE: REVISION OF SECTION 16 LOTS 936-940
DWG. NO. C.F. 16-C-1
PLAT BOOK 18 PAGE 12 5 DEC. 85 mgw

TENNESSEE CIRCLE S/D
LOTS 1-20
PLAT BOOK 25, PAGE 98
27 JUNE 1995

SCALE 1"=200'

FALLSTOWN TOWNSHIP

TAX MAP 3C-1