


LAKE NORMAN

NOTE
 REVISION OF SECTION 17
 PLAT BOOK 17 PAGE 52
 LOTS 817 - 818 11/9/84
 PLAT BOOK 17 PAGE 101
 LOTS 815 - 816 8/9/85

NOTE REVISION OF SEC. 18
 LOTS 800 THRU 804
 PLAT BOOK 17 PG. 51
 11/8/84

CRESENT LAND & TIMBER CORP.
 SECTION 17, LOTS 156 - 193
 SECTION 18, LOTS 87 - 124
 DWG. NOS. CF 17A, B, C, & D
 DWG. NOS. CF 18F, G, & H
 PLAT BOOK 13 PAGES 52-54 5 MAY 76
 " " " " 57-60 8 JUN 76

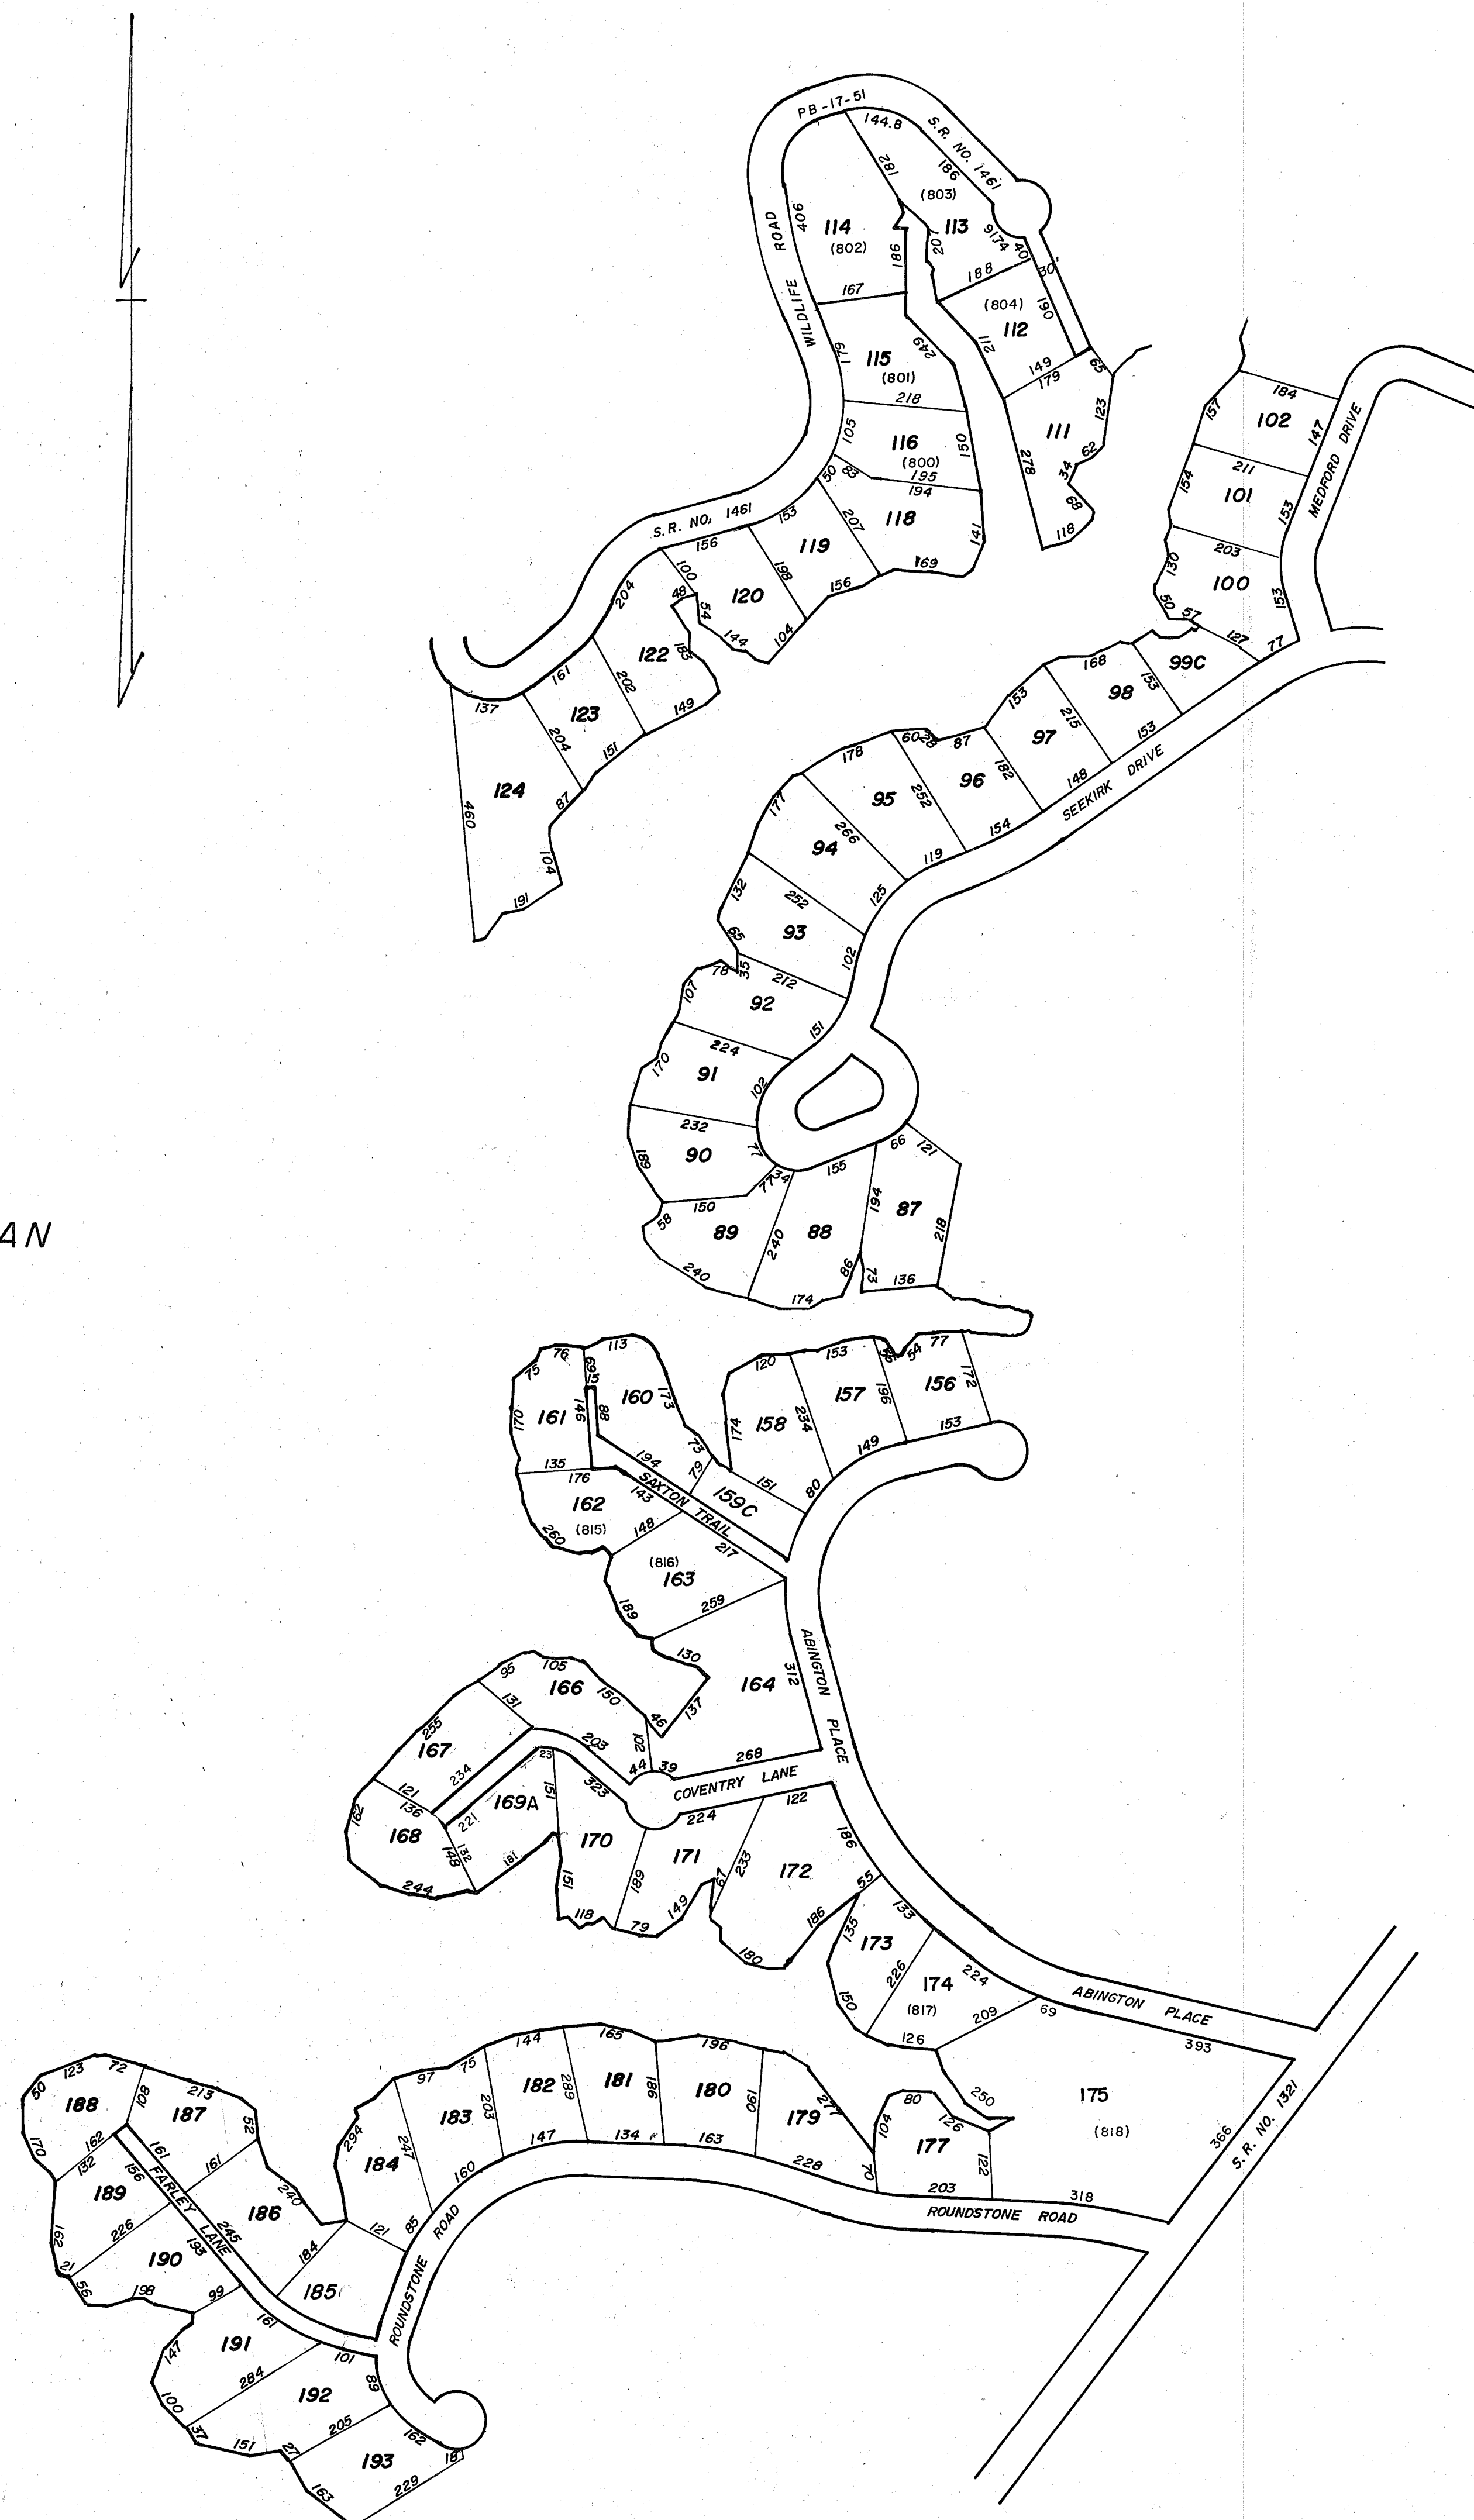

SCALE 1"=200'

FALLSTOWN TOWNSHIP

TAX MAP 3C-11