



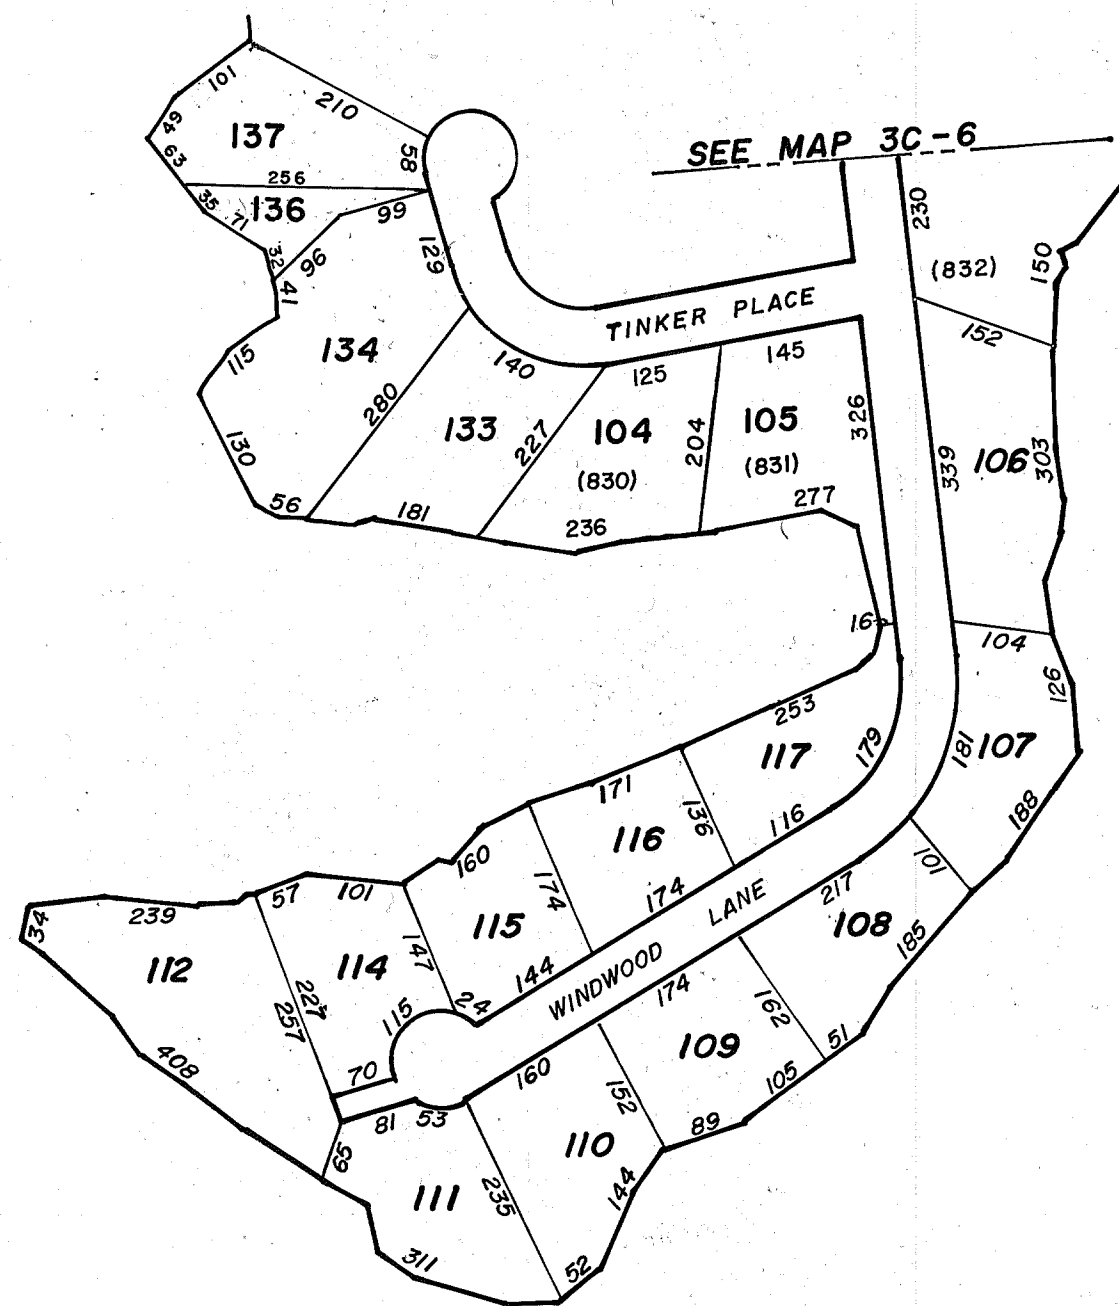

LAKE NORMAN

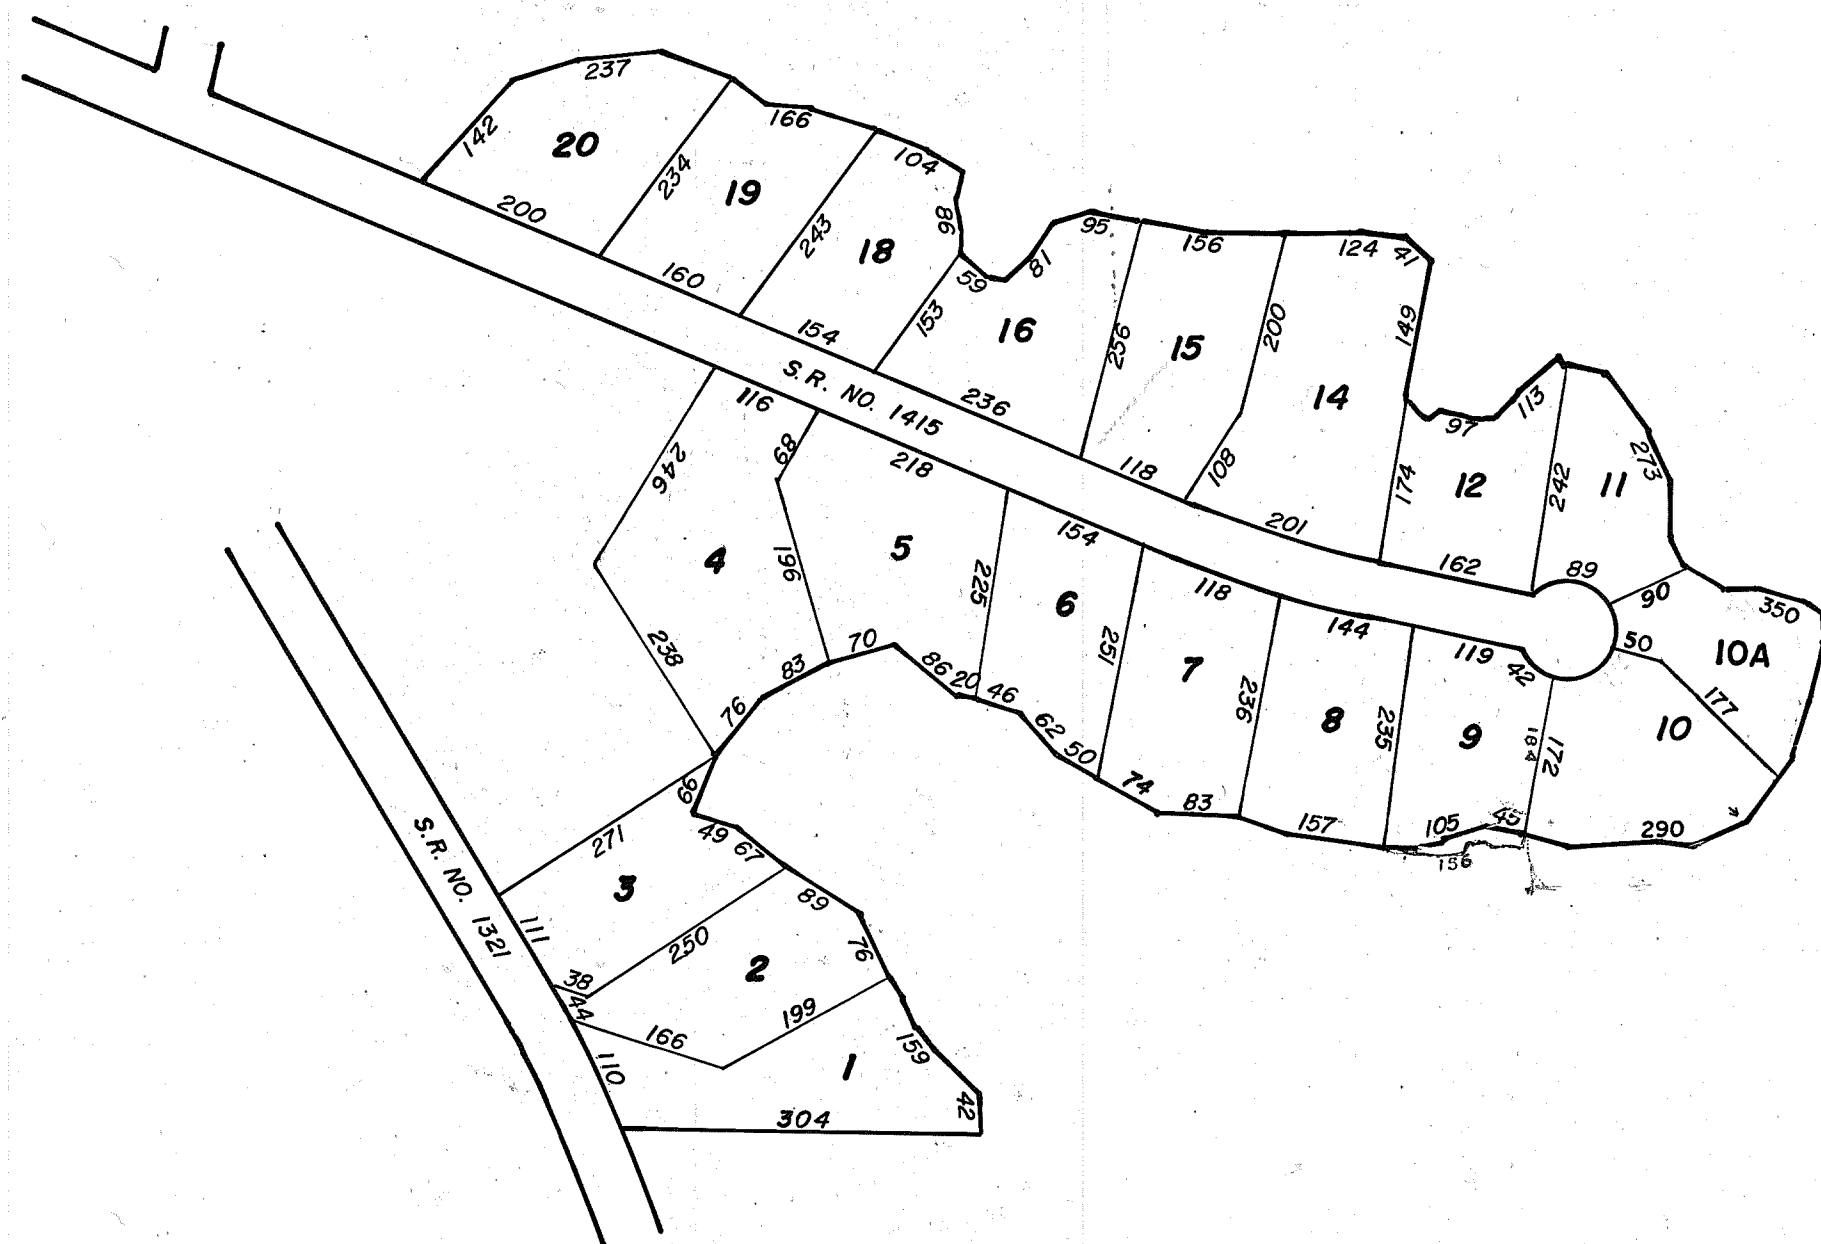

NOTE
REVISION OF SEC. 18
PLAT BOOK 17 PAGE 102
RECORDED AUG. 9, 1985
LMS 8/23/85
LOTS 881- 884 & 894- 895
PLAT BOOK 18-40, LOT 870 4/8/86 REVISED

NOTE
REVISION OF SECTION 17
PLAT BOOK 17 PAGE 57
LOTS 872- 878 11/8/84
REVISION SEC 17, PB 19-38
RECORDED 5/8/87 LOT 865

REVISION OF SEC. 17
PLAT BOOK 17-73
LOT 879 3/13/85

CRESENT LAND & TIMBER CORP.
SECTION 17, LOTS 1-78 & 106-117
DWG. NOS. C.F. 17E, & 17I-17O
PLAT BOOK 13 PAGES 61,66-72 3 JUN 76

