
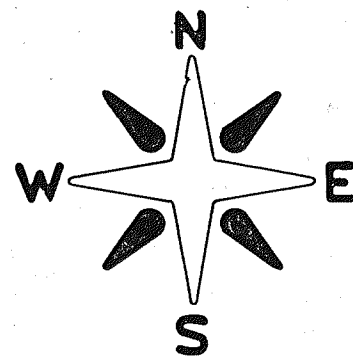


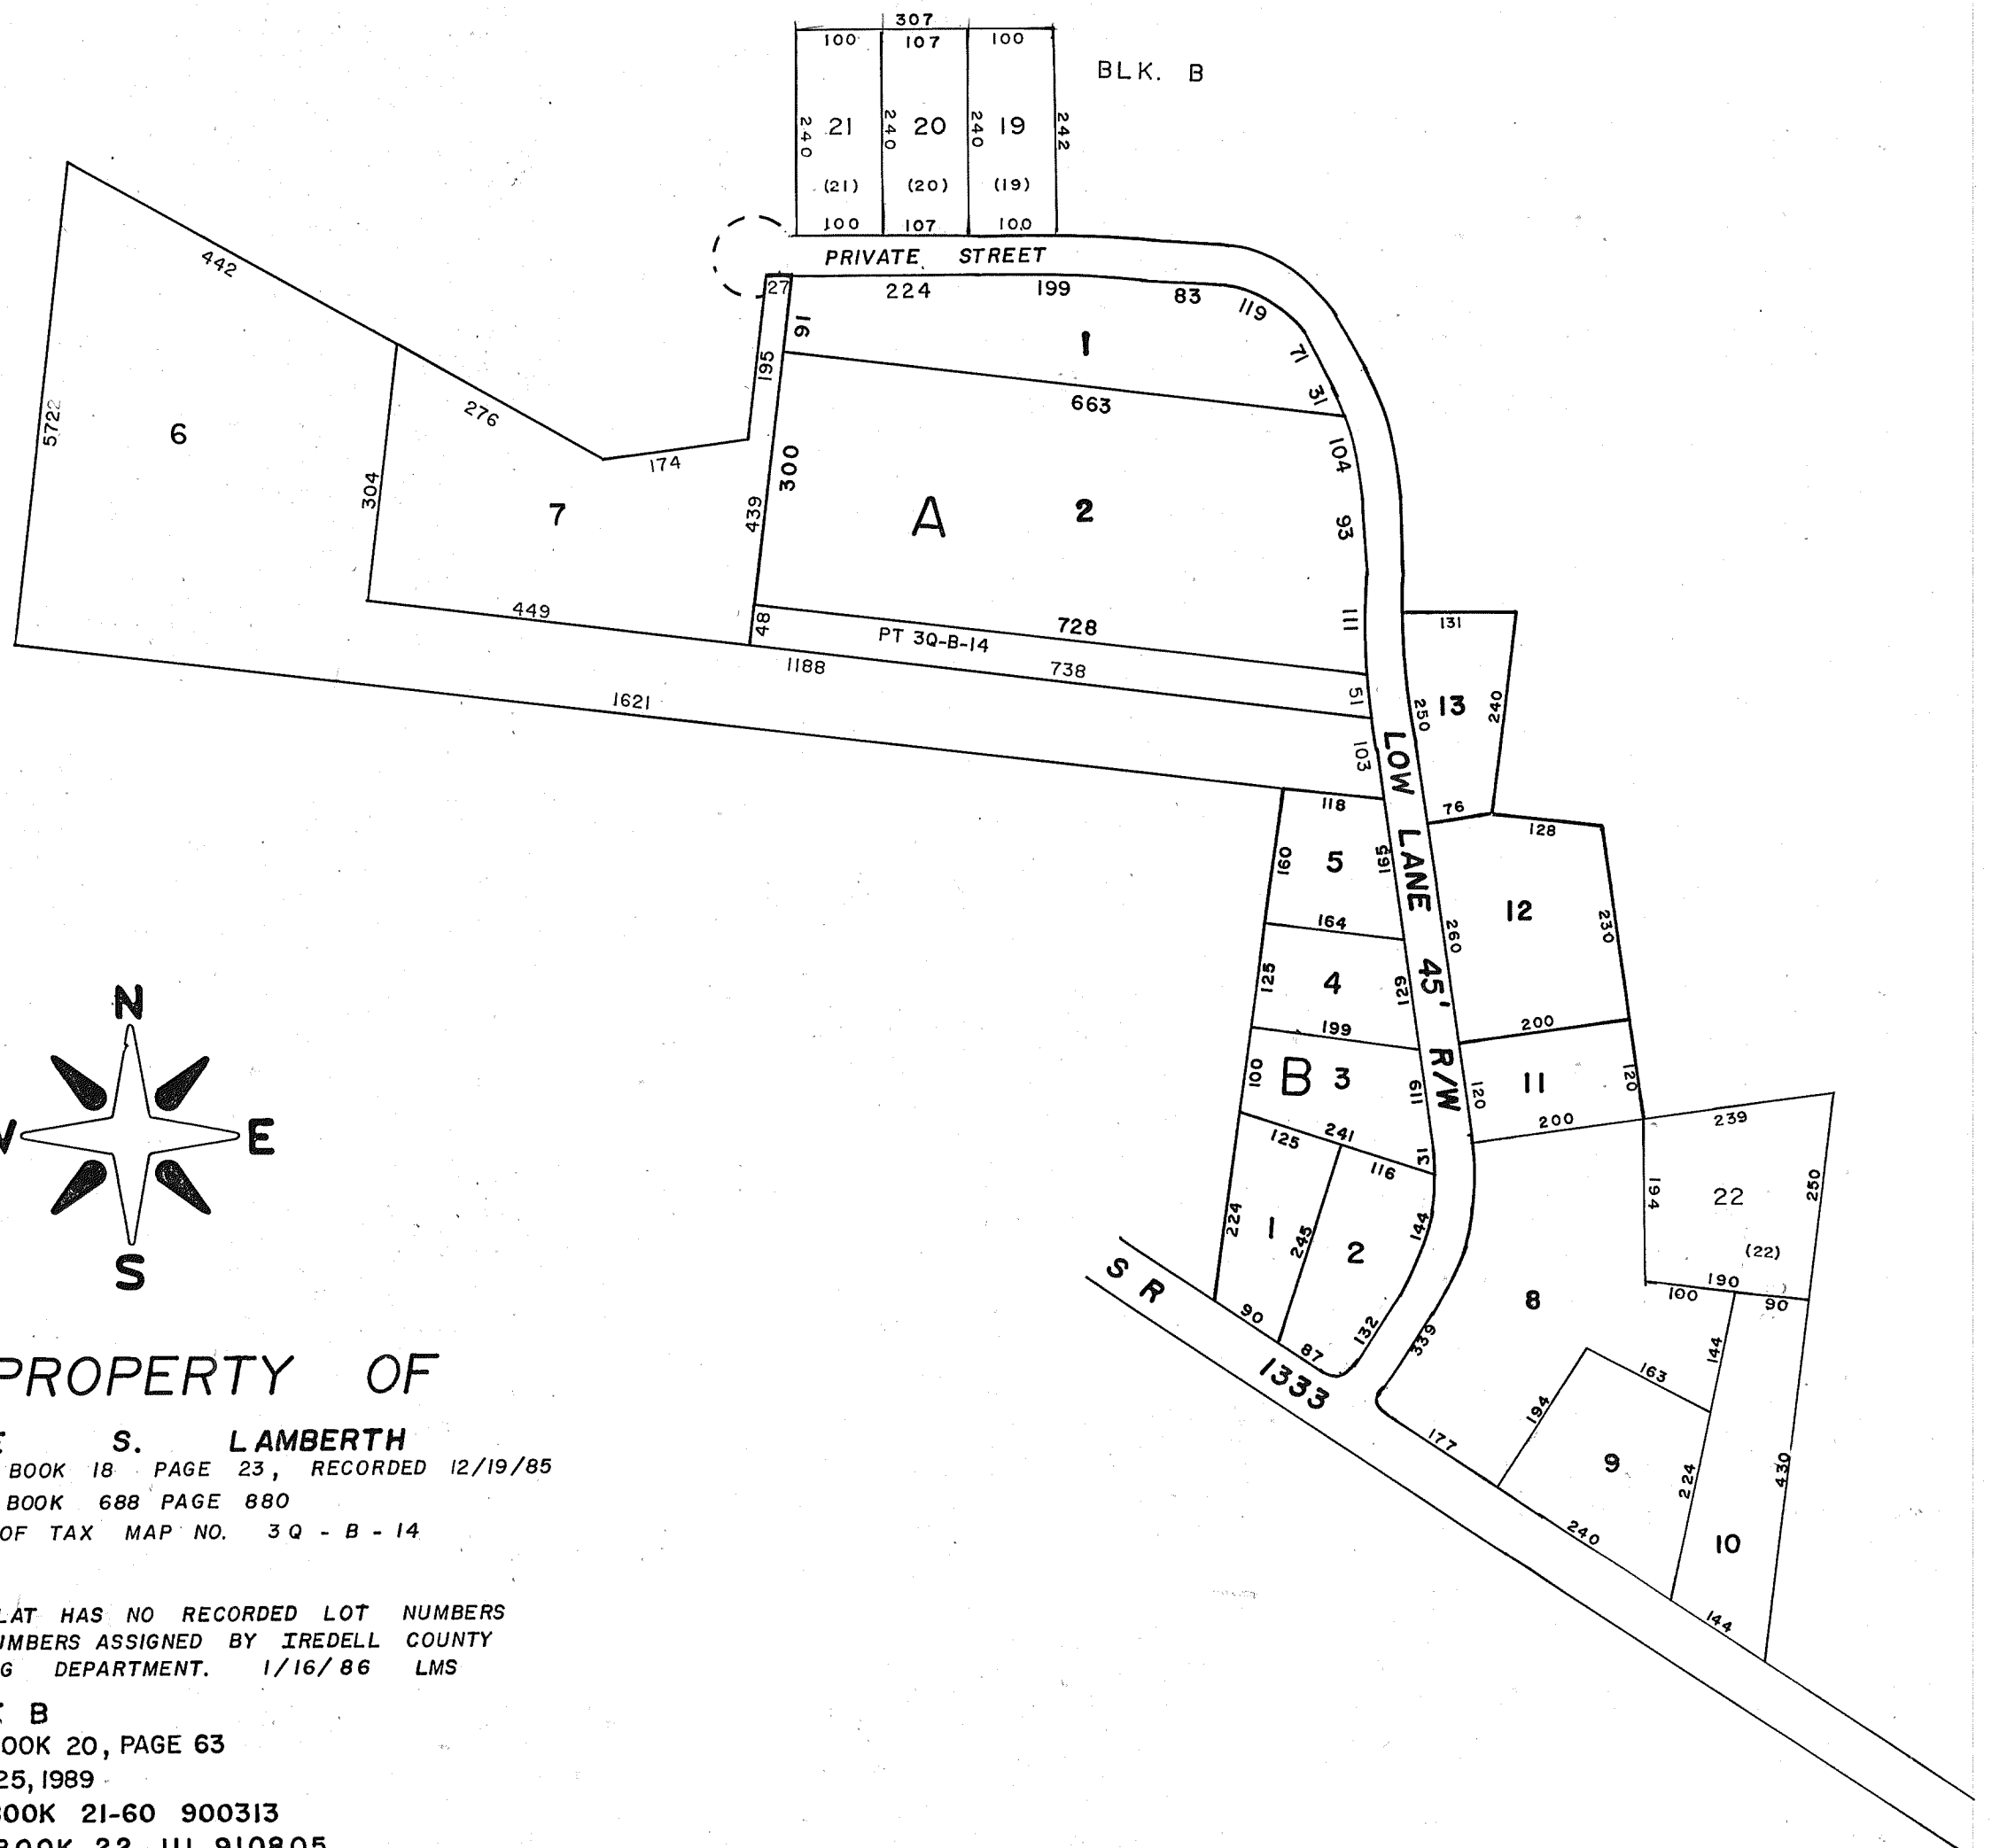

PROPERTY OF

WADE S. LAMBERTH
 PLAT BOOK 18 PAGE 23, RECORDED 12/19/85
 DEED BOOK 688 PAGE 880
 PART OF TAX MAP NO. 3 Q - B - 14

NOTE

THIS PLAT HAS NO RECORDED LOT NUMBERS
 LOT NUMBERS ASSIGNED BY IREDELL COUNTY
 PLANNING DEPARTMENT. 1/16/86 LMS

BLOCK B

PLAT BOOK 20, PAGE 63
 APRIL 25, 1989
 PLAT BOOK 21-60 900313
 PLAT BOOK 22-III 910805
 PLAT BOOK 23-101 930429
 P B 23-152 30 SEP 93
 P B 25-121 1 AUG 95

SCALE 1" = 200'

FALLSTOWN

MAP NO 3 Q - 5