


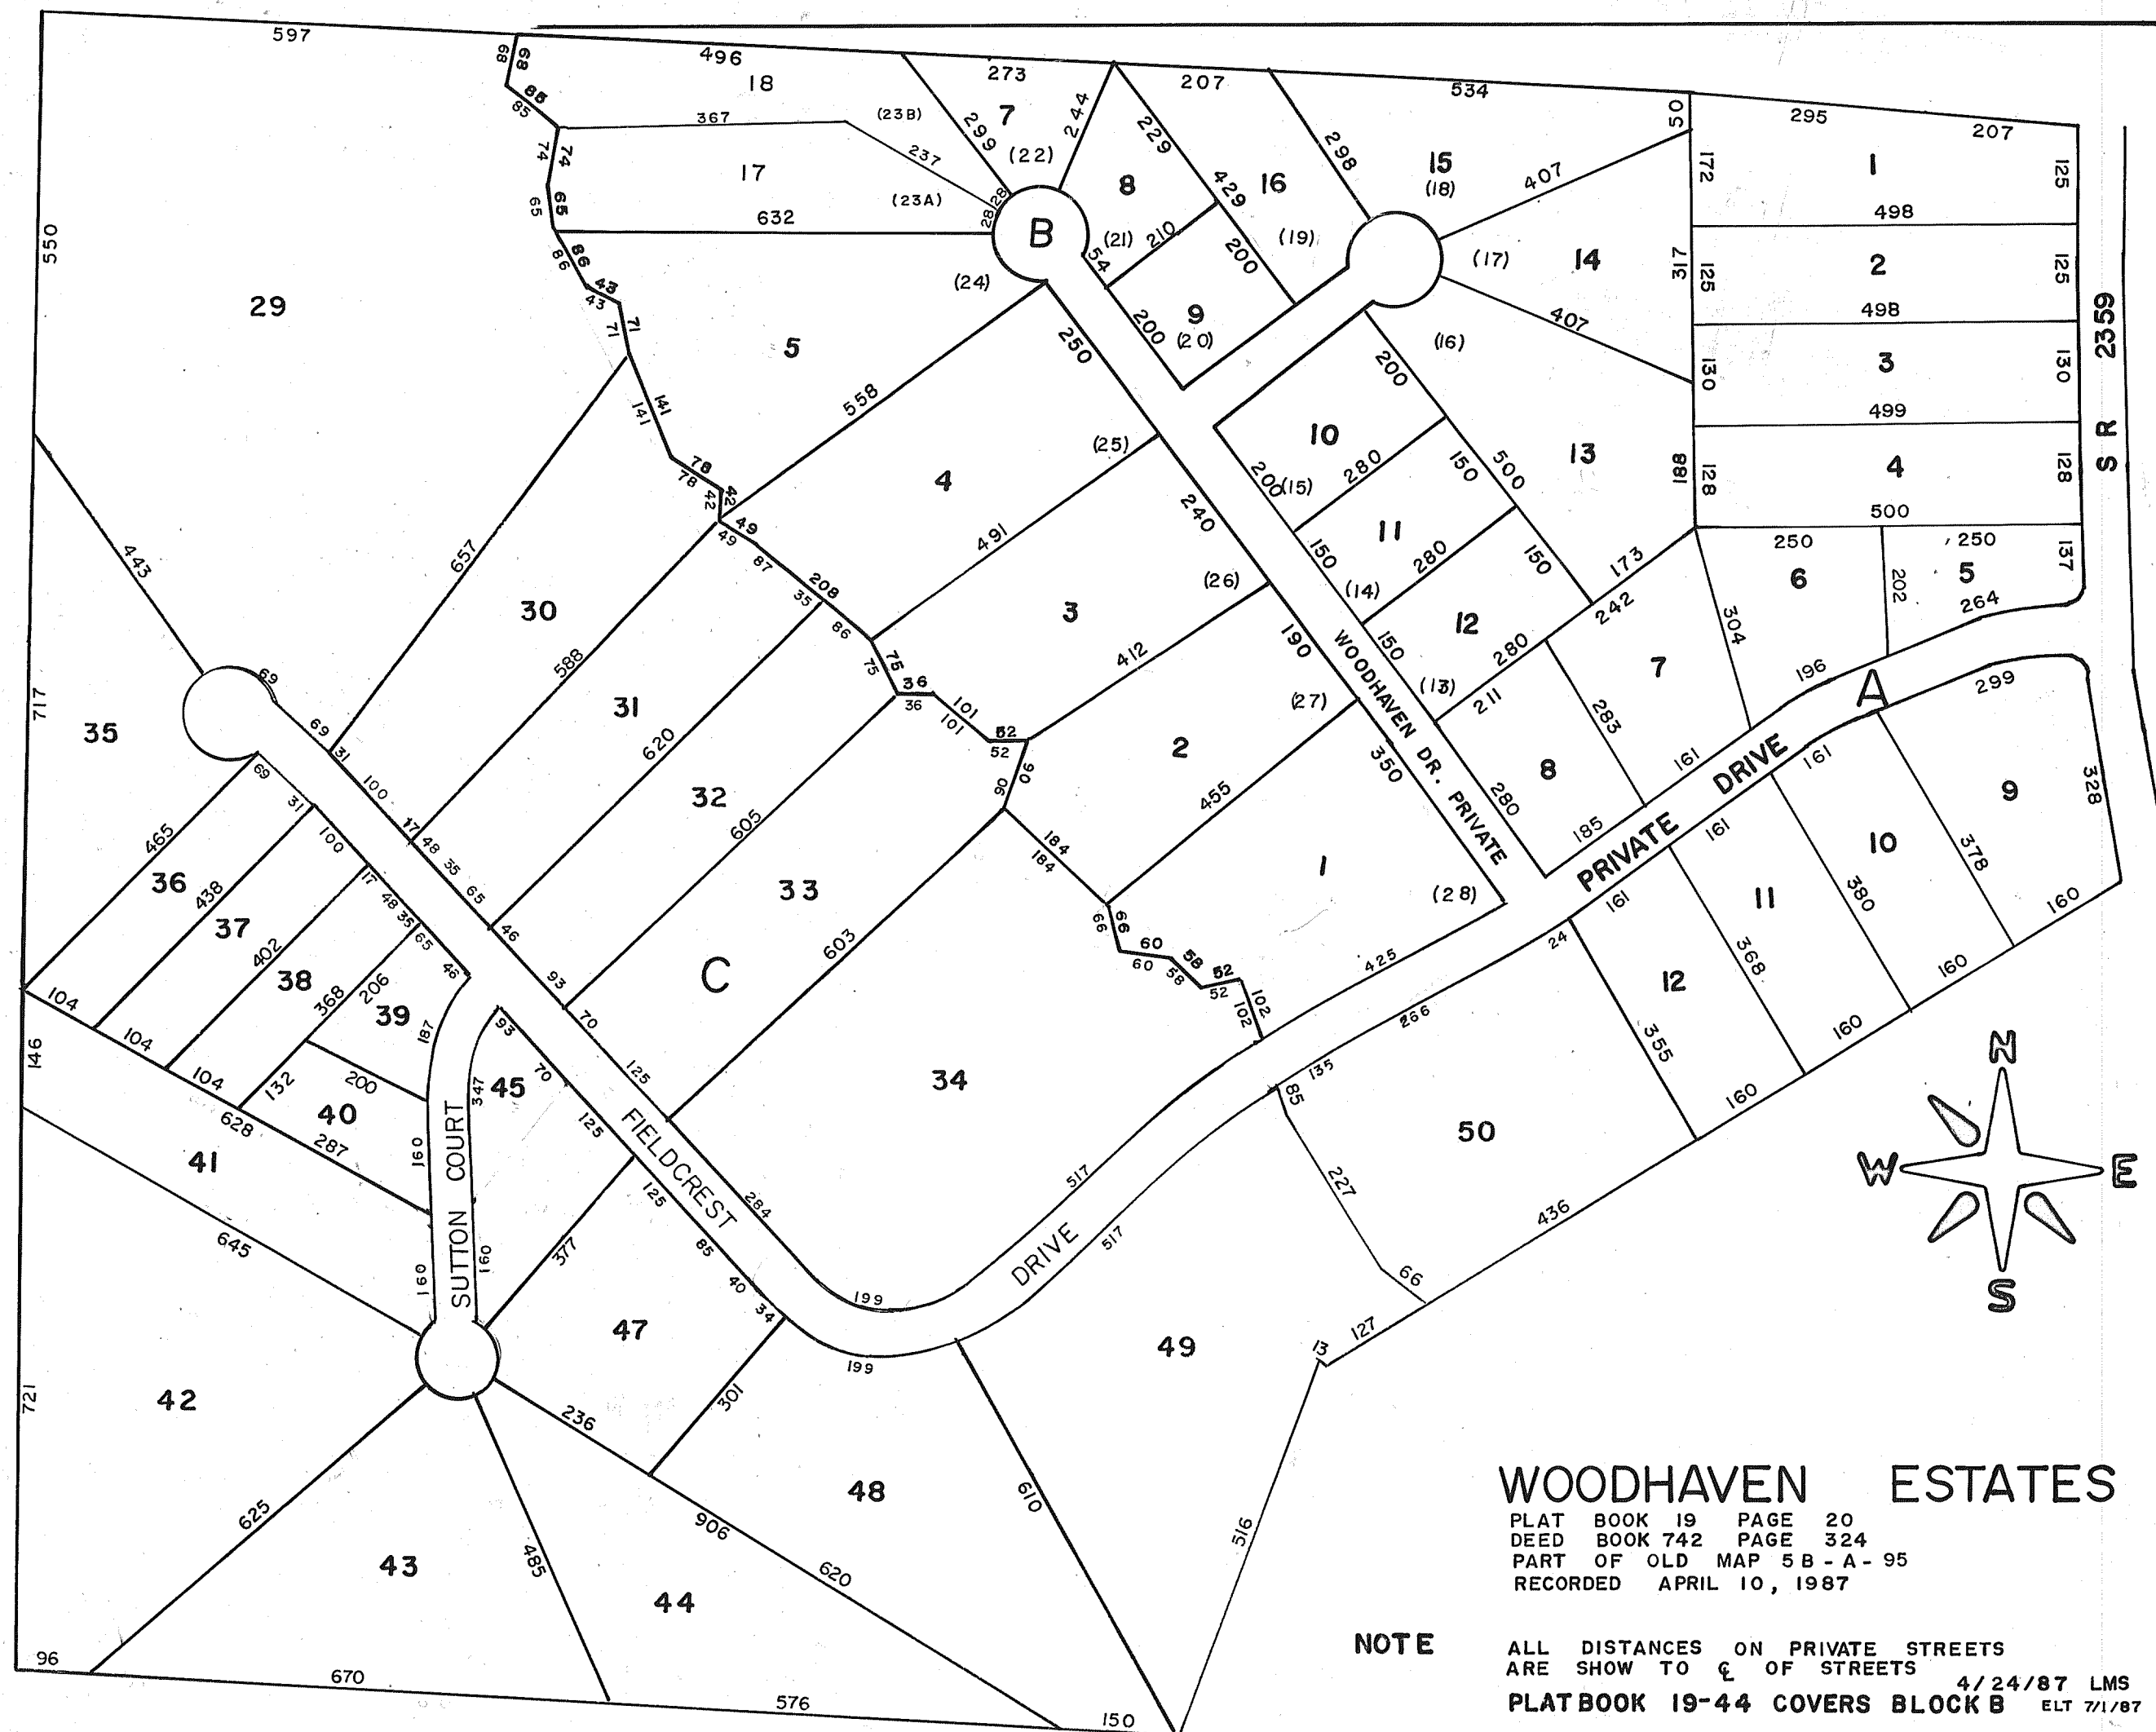

WOODHAVEN ESTATES

PLAT BOOK 19 PAGE 20
DEED BOOK 742 PAGE 324
PART OF OLD MAP 5B - A - 95
RECORDED APRIL 10, 1987

NOTE

ALL DISTANCES ON PRIVATE STREETS
ARE SHOWN TO $\frac{1}{4}$ OF STREETS 4/24/87 LMS
PLATBOOK 19-44 COVERS BLOCK B ELT 7/1/87

LOTS 29-50 BLOCK C
PLAT BOOK 19, PAGE 84
RECORDED APRIL 26, 1988

REVISION OF LOT 23
PLAT BOOK 25-PAGE 130
24 AUGUST 1995

SCALE 1" = 200'

CHAMBERSBURG

MAP NO 5B - 2