




LAKE NORMAN

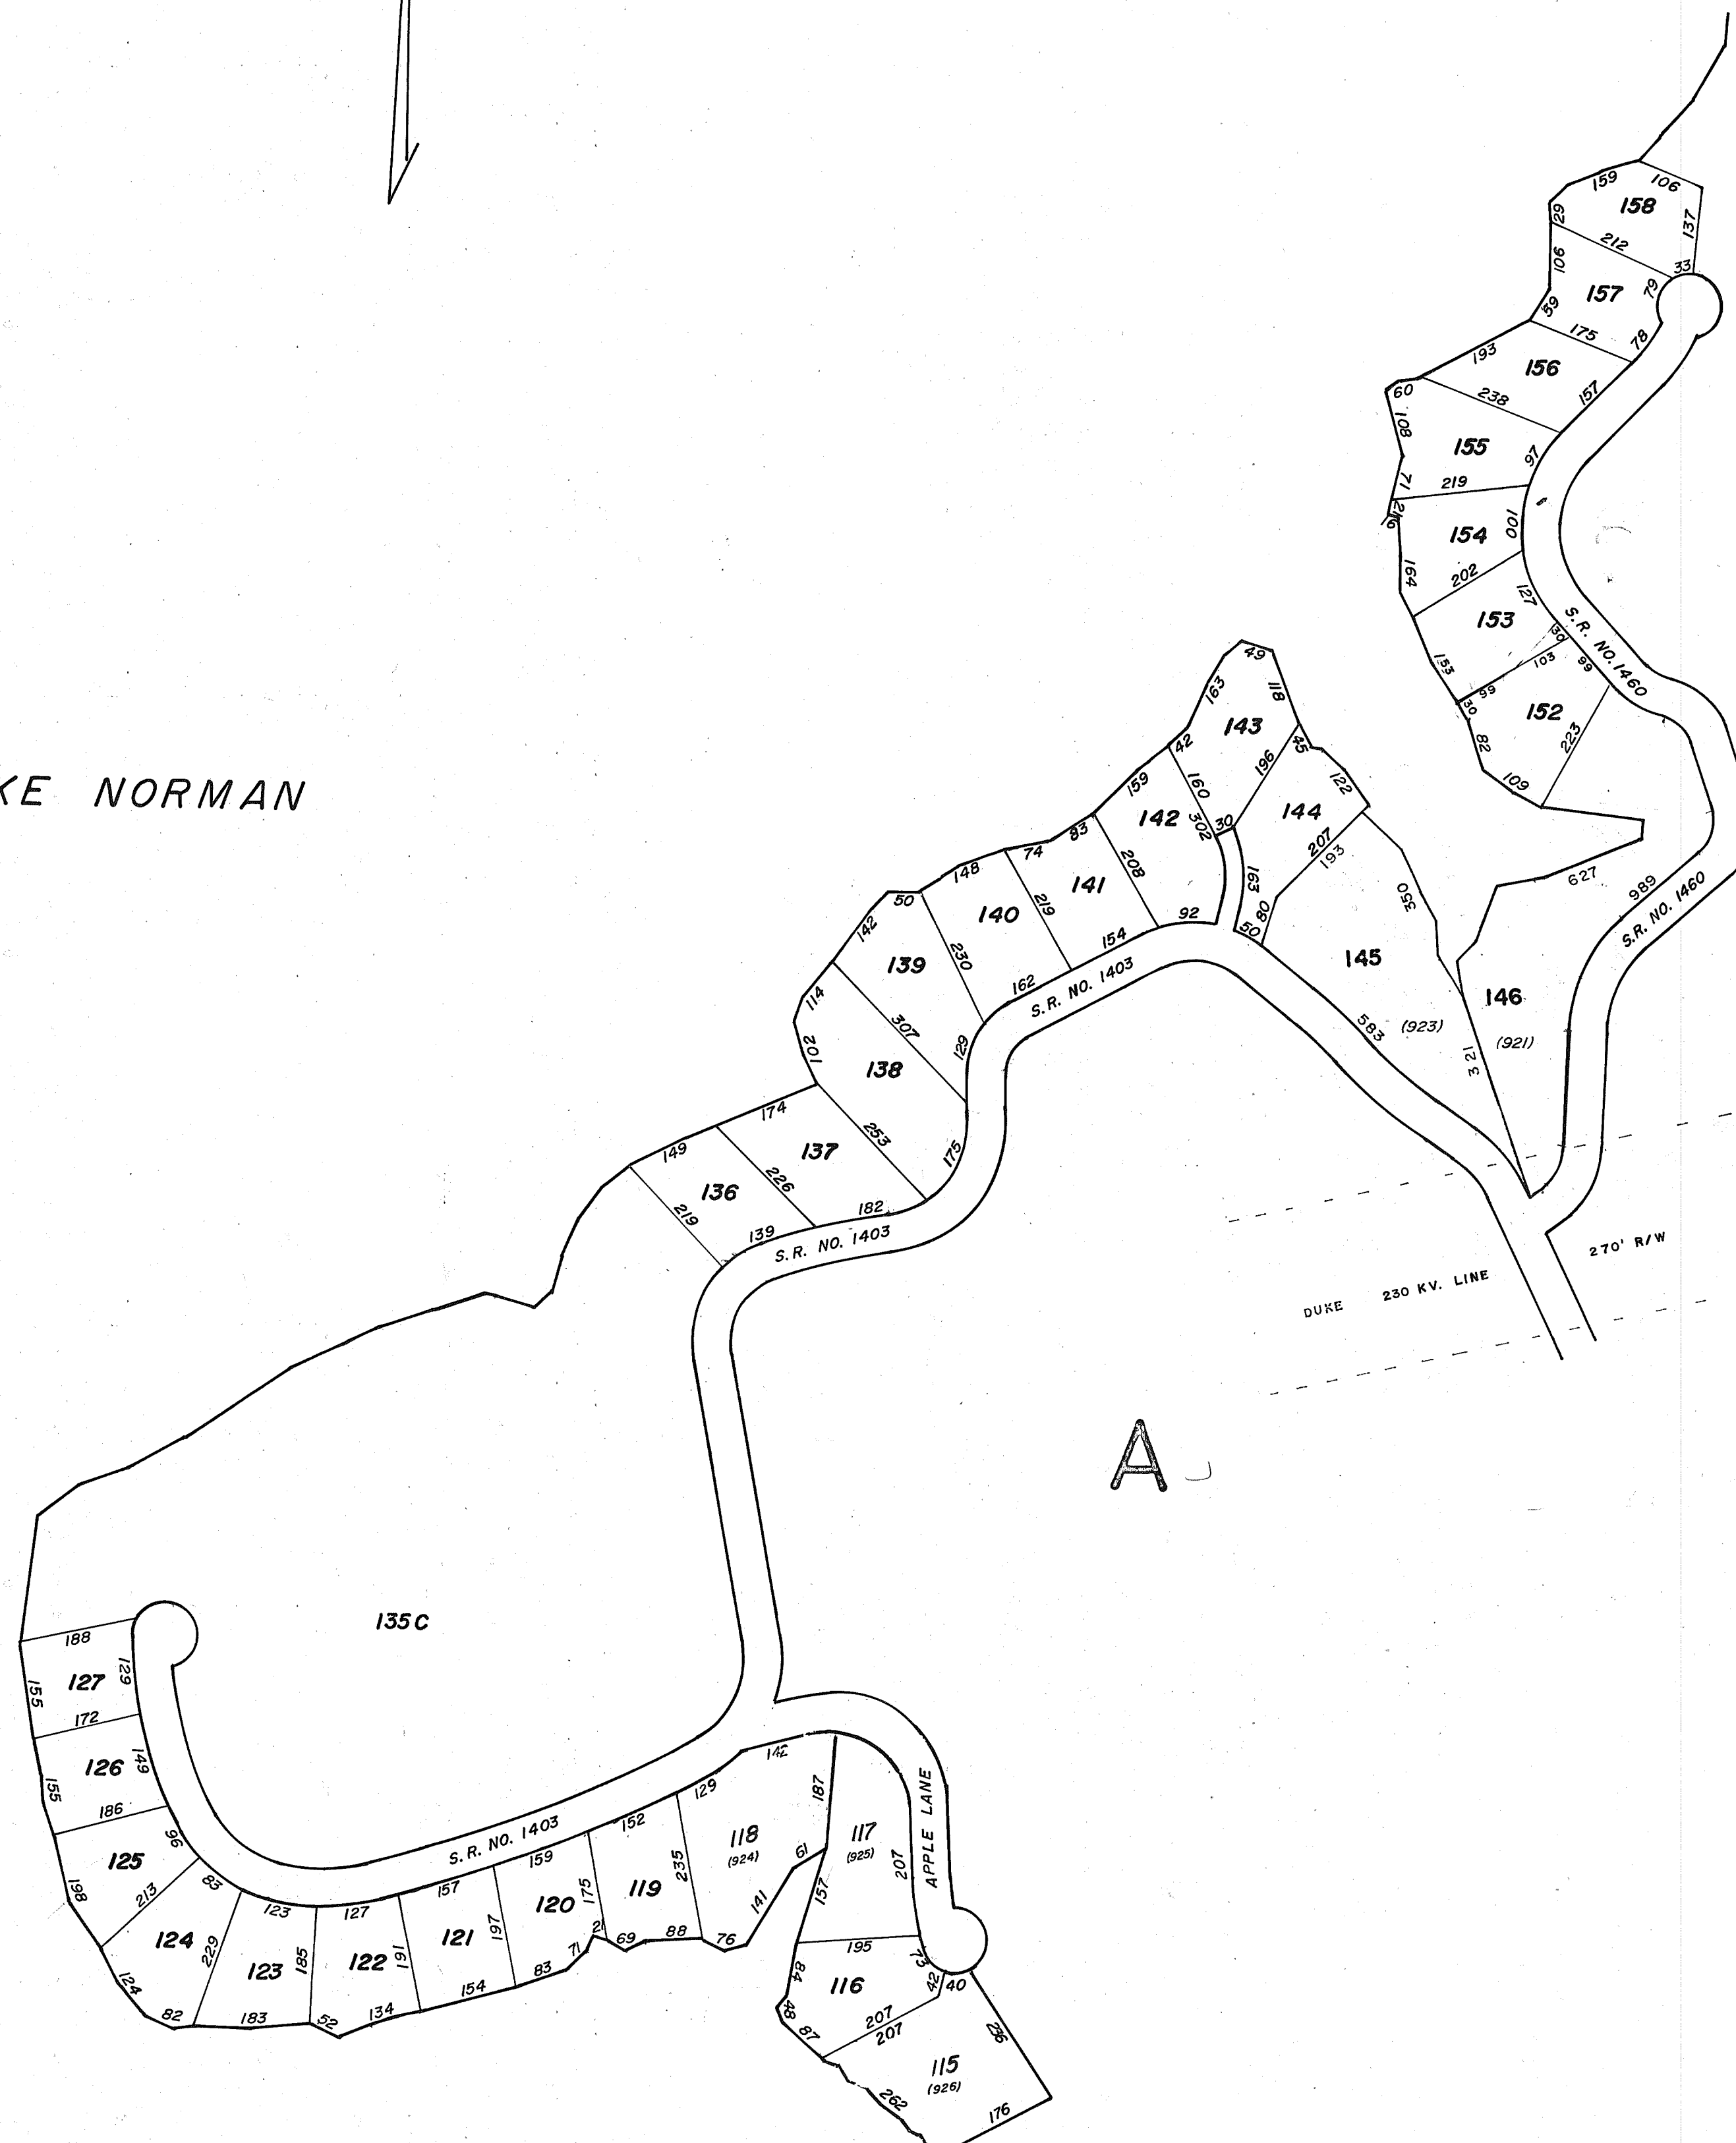

NOTE
ADDITION TO SEC 16, PLAT BK 18 PG 27
RECORDED LOT NO'S 921 & 923, RECORDED FEB. 6, 1986
OLD TAX MAP NO 3 F1-A-145C, 2/26/86 LMS

CRESENT LAND & TIMBER CORP.
SECTION 16, LOTS 116-158
DWG. NOS. C.F. 16 F, G, H, & I
PLAT BOOK 13 PAGES 42-45 5 MAY 76
NOTE: REVISION OF SECTION 16, LOTS 924-926
DWG. NO. C.F. 16-F-1
PLAT BOOK 18 PAGE 11 5 DEC. 85

SCALE 1"=200'

FALLSTOWN TOWNSHIP

TAX MAP 3F-1