


AND THERE ARE NO WELLS ENCROACHING UPON THE PROPERTY

NOTE
PLAT PREPARED FROM A MAP AND SURVEY
BY E. B. STAFFORD, ENGINEER, DATED
AUGUST, 1972.
DRAWN BY JERRY LUNDY - 8/2/73

Filed for registration May 9, 1973 at 1:30 P.M. 1973

W. J. G. Kelly, W. J. Kelly

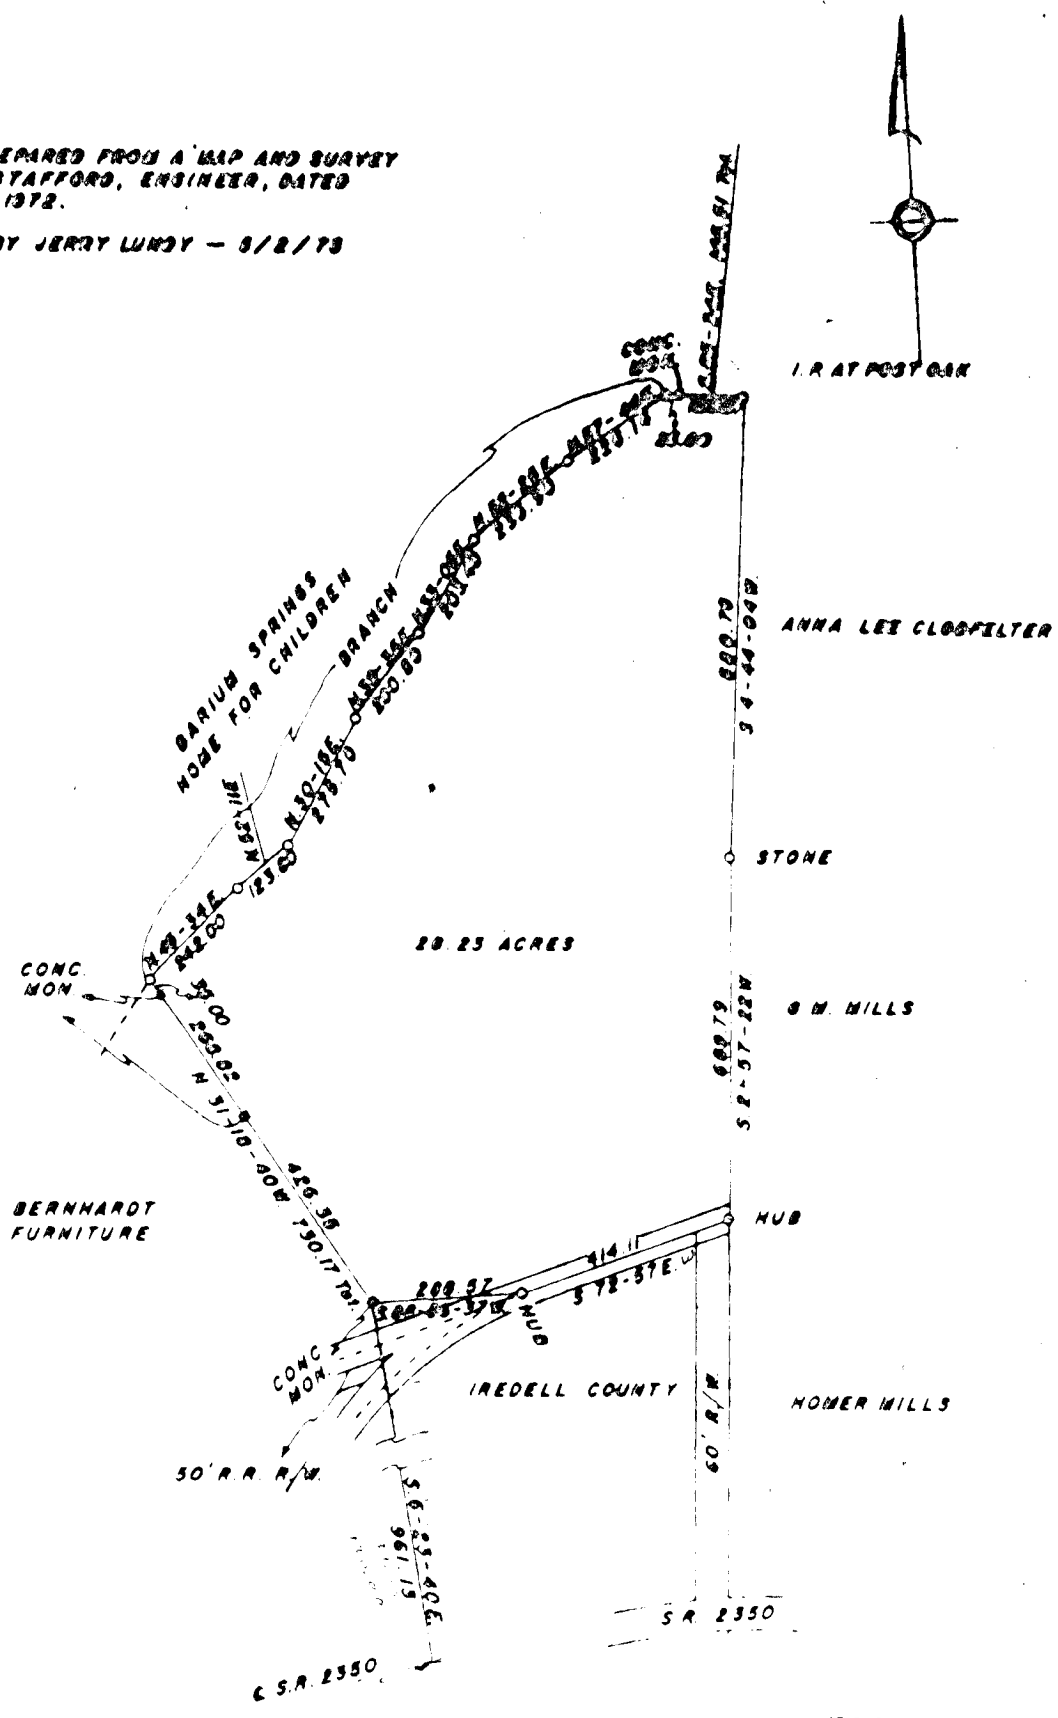

BOOK 539 PAGE 81

PROPERTY OF IREDELL VOCATIONAL WORK SHOP INC.
 LOT _____ BLOCK _____ ON MAP OF _____
 MAP RECORDED IN BOOK _____ PAGE _____ REGISTER OF DEEDS OFFICE
 CITY STATESVILLE BARRINGER TOWNSHIP IREDELL COUNTY
 DEED RECORDED _____ SCALE 1" = 300' FT FIELD BOOK _____ AREA _____

CLAYTON G
Rickey D